



SECTION A-4


HALF FULL SCALE **GUARDRAIL**

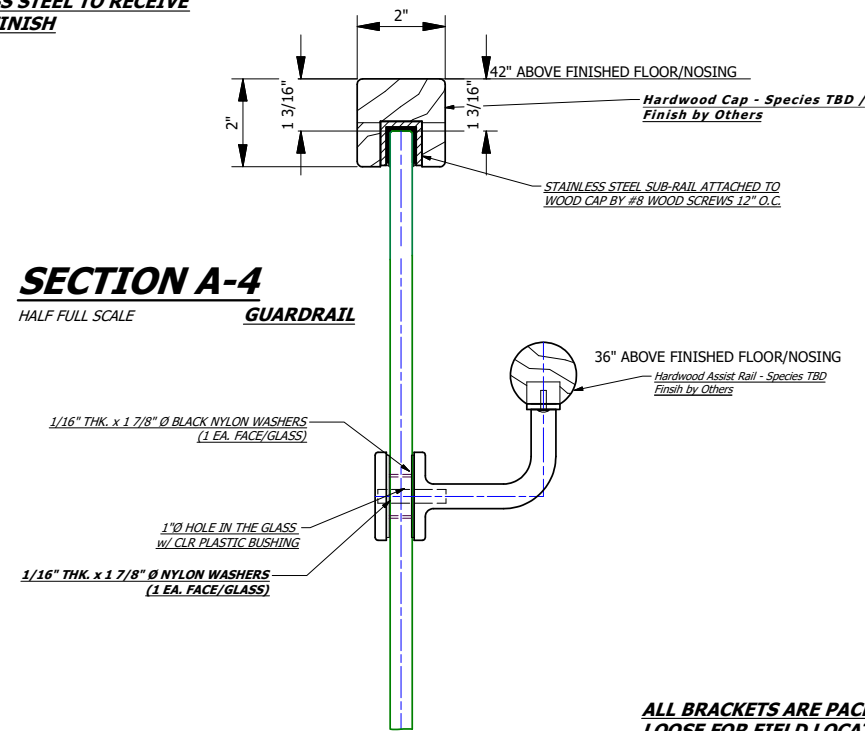

SECTION B-4
HALF FULL SCALE *AUXILIARY RAIL*

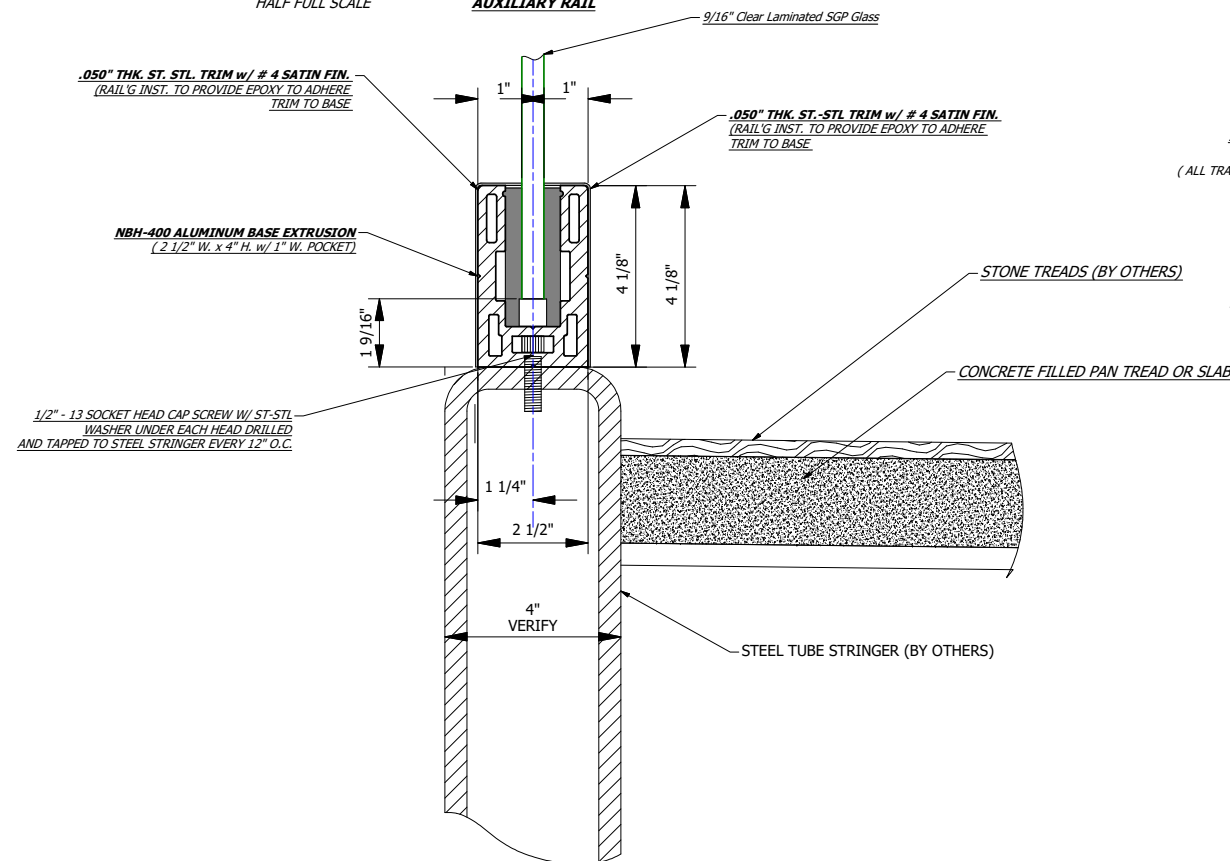

SECTION C-4
HALF FULL SCALE

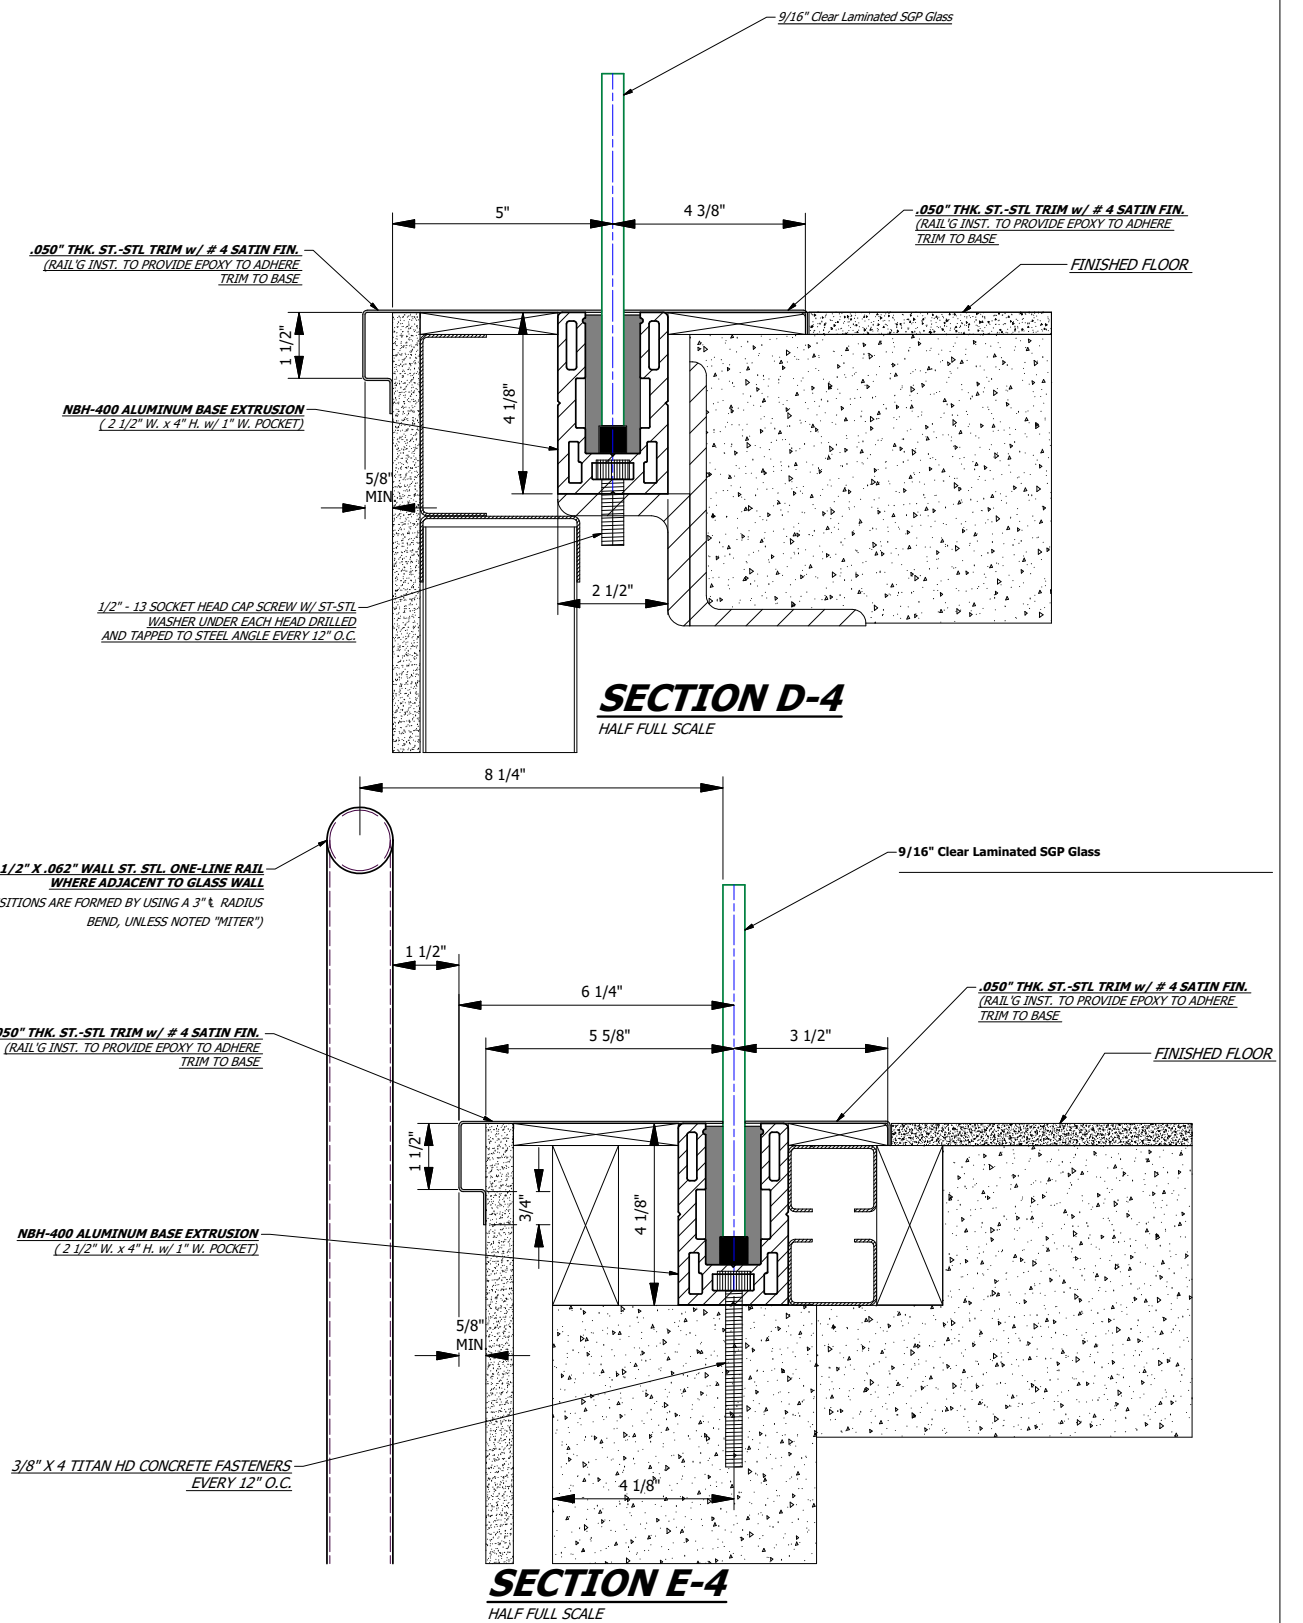[illegible]

PROJECT
General Railing Detail Info

DESCRIPTION
STRUCTURAL GLASS SYSTEM SUBMITTAL AND APPROVAL DRAWINGS