
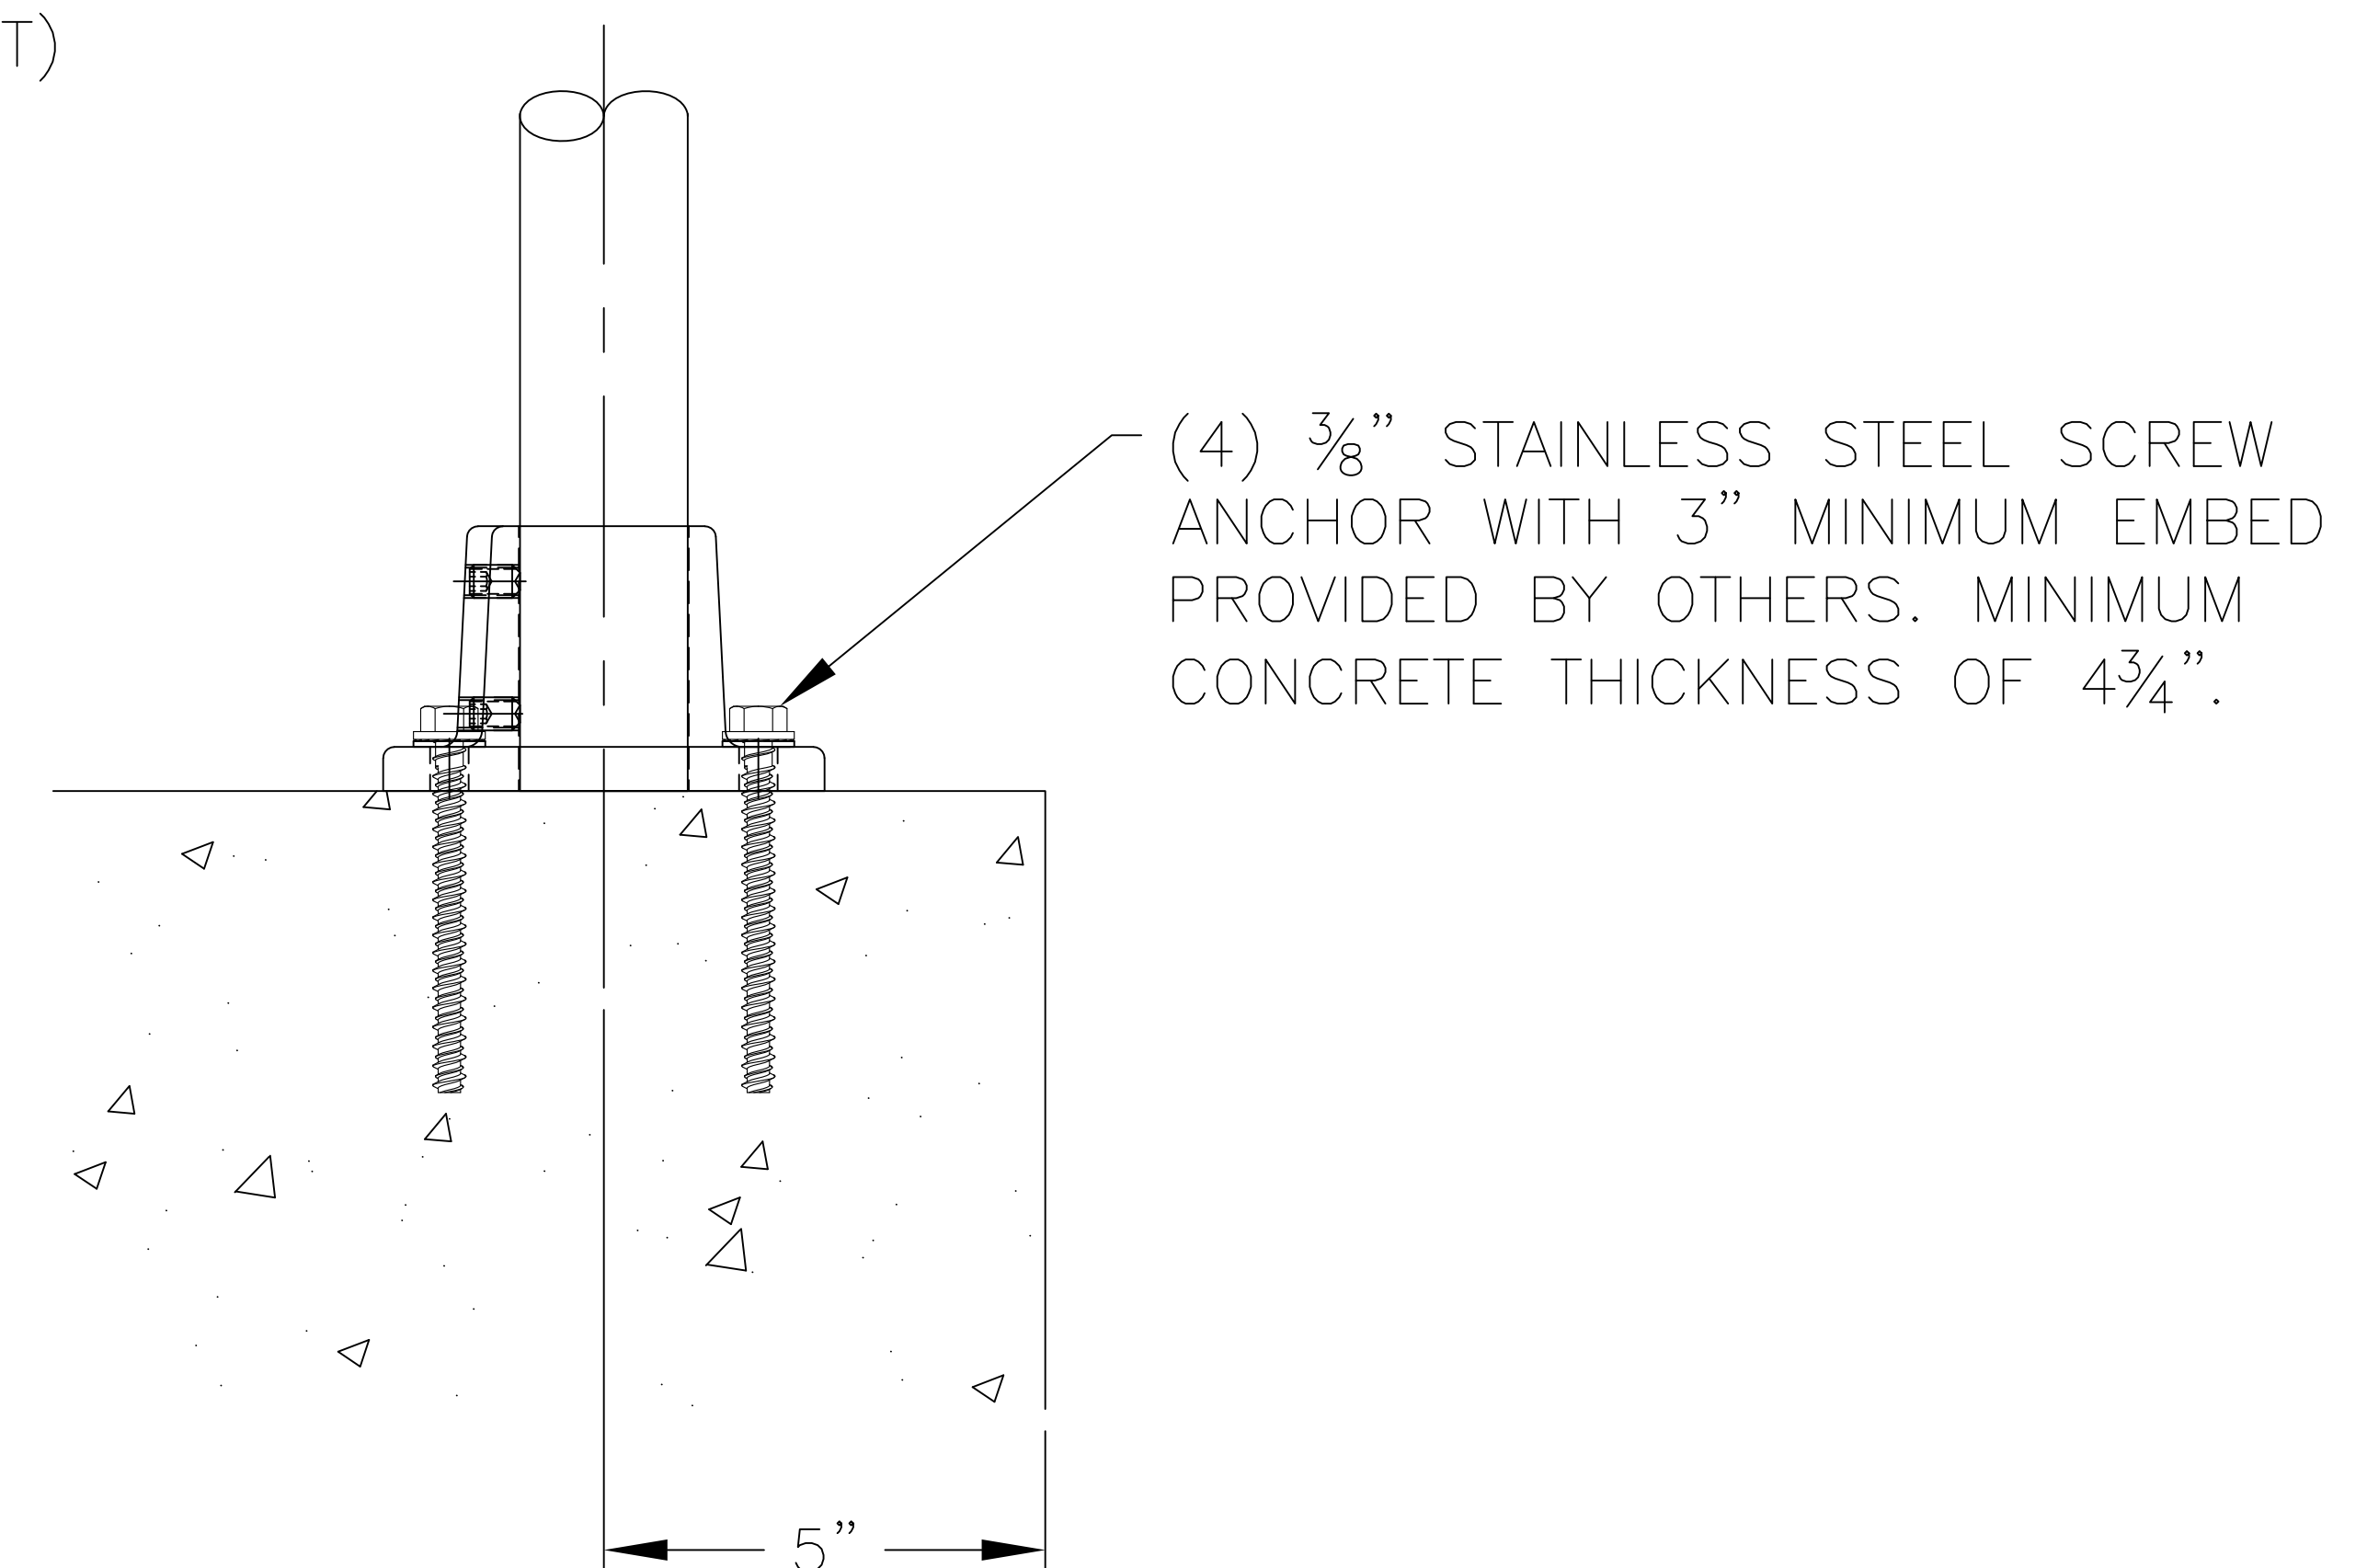
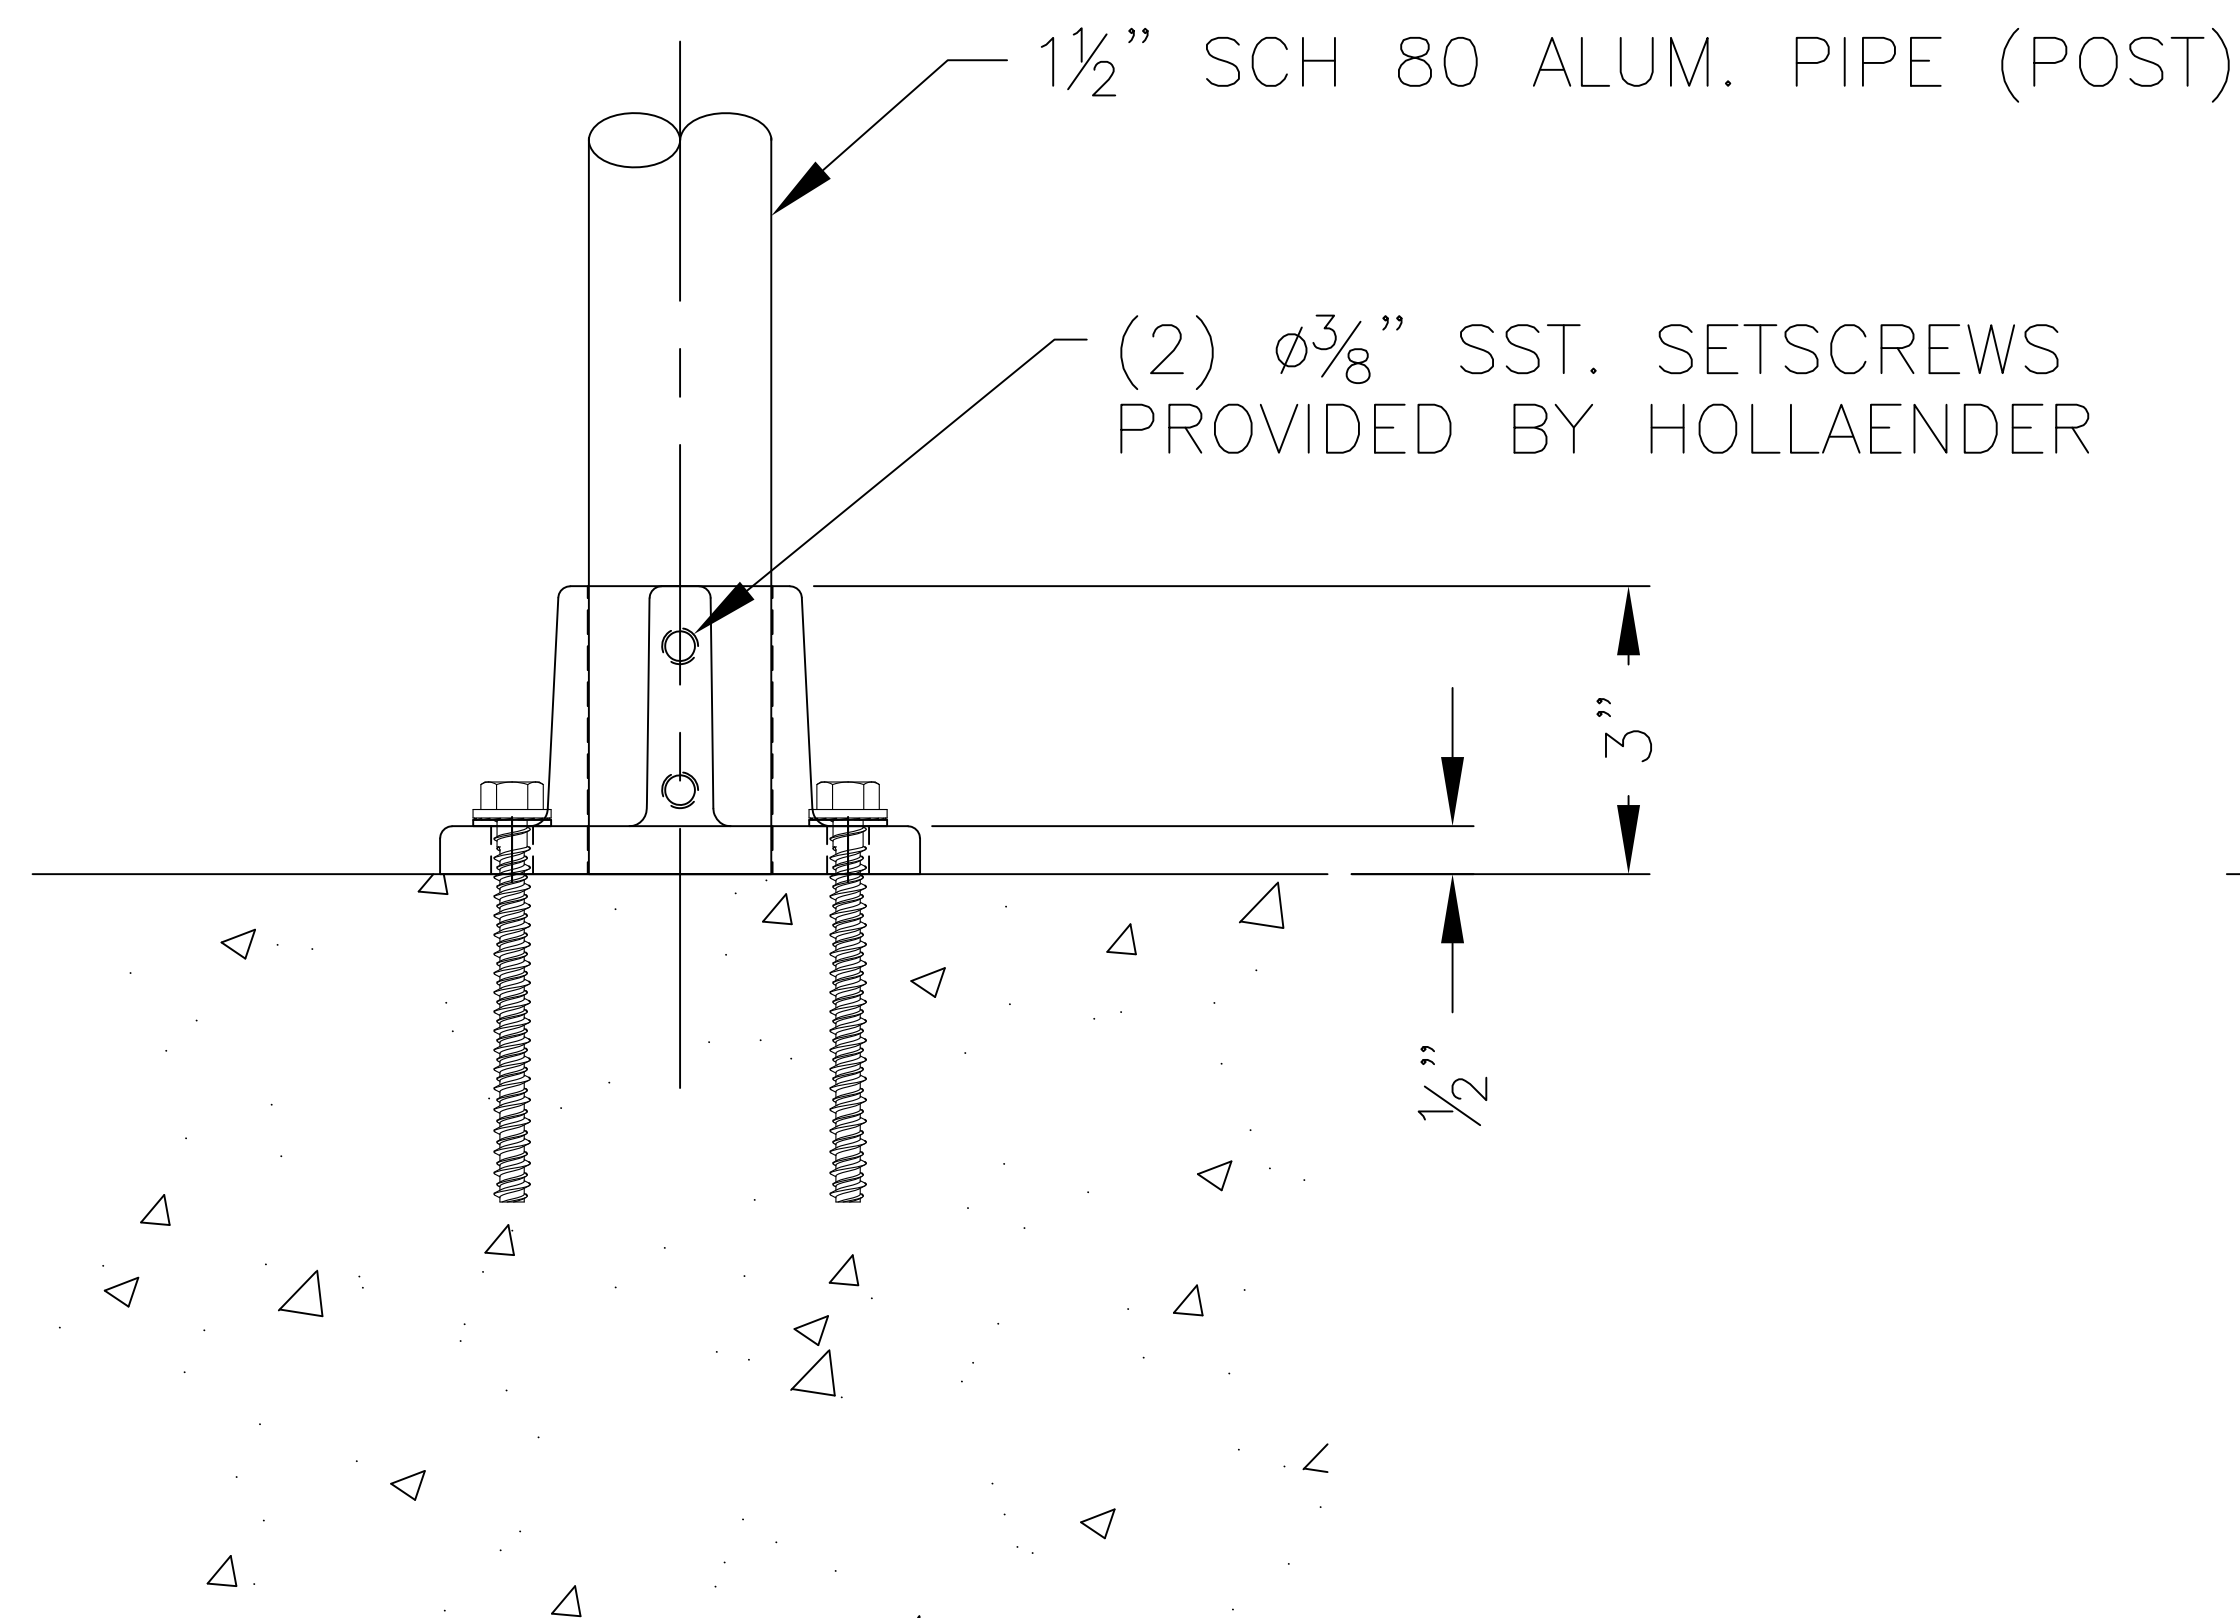


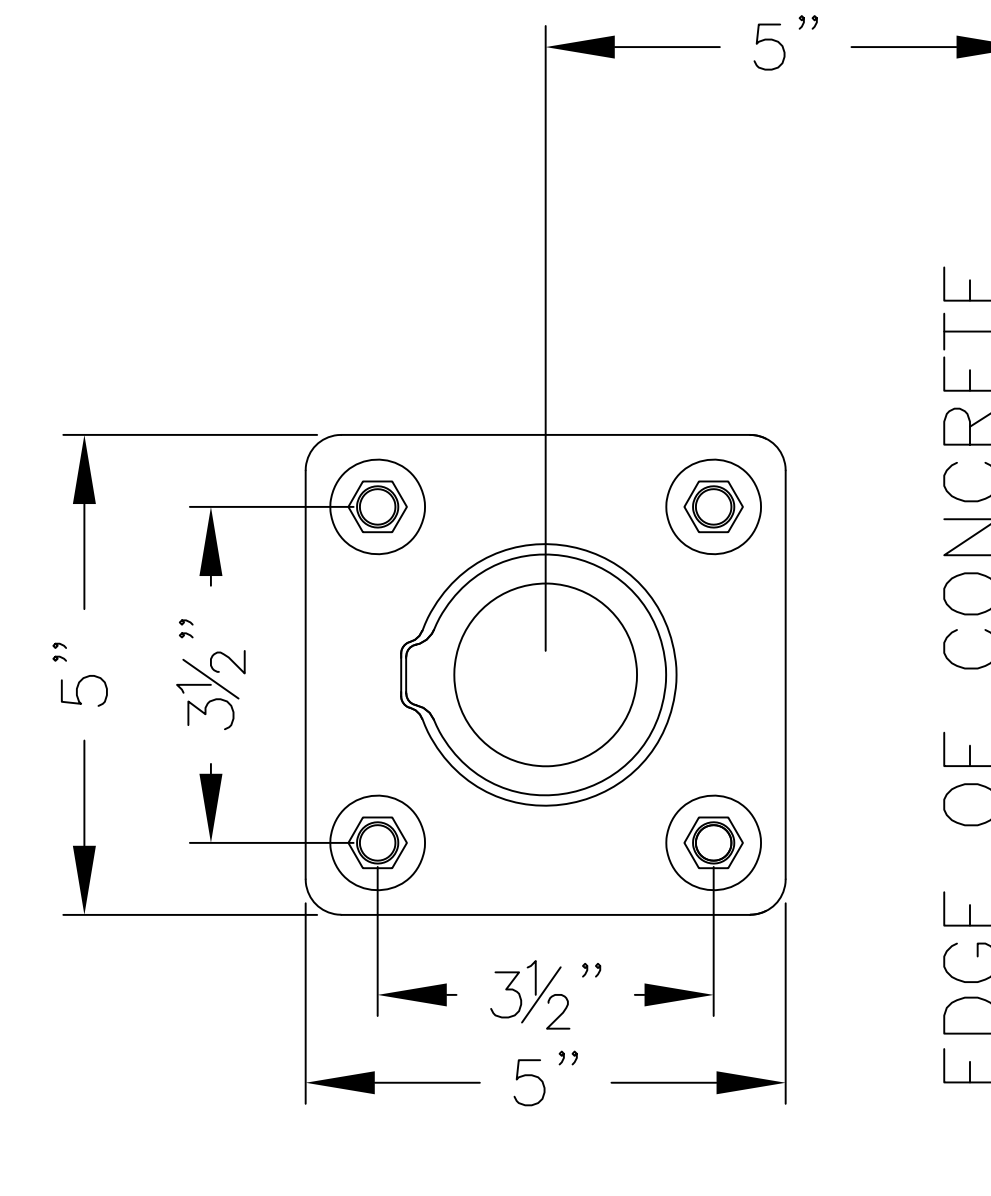

Hollaender®

STRUCTURAL ENGINEERING GROUP

10285 WAYNE AVENUE

CINCINNATI, OH 45215-6399

PHONE: (800) 772-8800 FAX: (800) 772-8806

WWW.HOLLAENDER.COM

45SBC-8 BASE FLANGE
CONCRETE MOUNTING DETAIL