
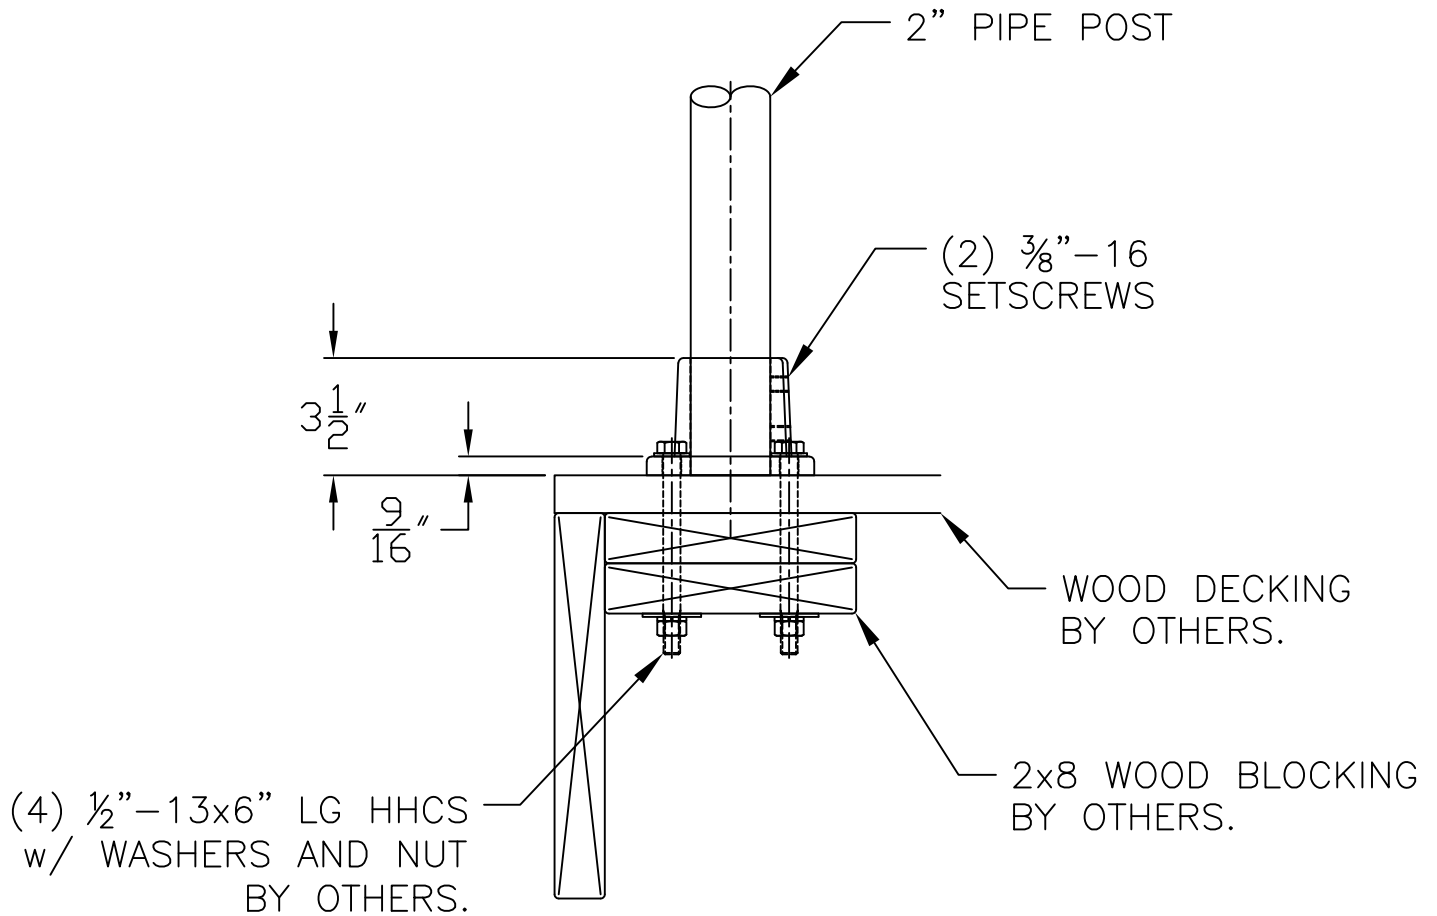


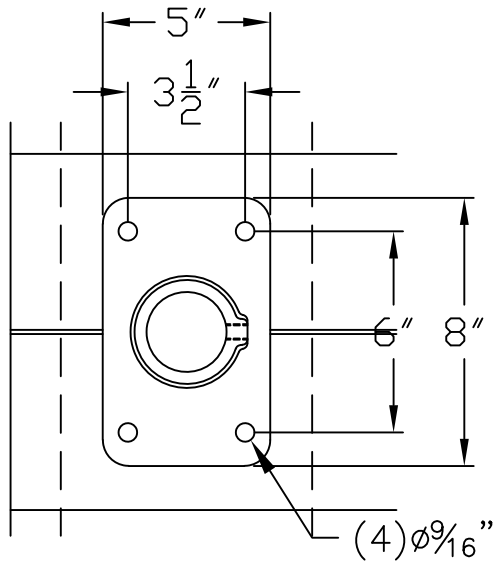

#48-9 RECTANGULAR BASE FLANGE TOP MTG. WOOD FRAME

THIS DRAWING AND ALL THE INFORMATION THEREON IS THE PROPERTY OF THE HOLLAEENDER MFG. CO. IS CONFIDENTIAL AND MUST NOT BE MADE PUBLIC, NOR COPIED, NOR USED, TO THE DISADVANTAGE OF SAID HOLLAEENDER MFG. CO. AND IS SUBJECT TO RETURN ON DEMAND.

COPYRIGHT 0000
HOLLAEENDER MANUFACTURING CO.

NO.	REVISIONS	DATE	APPROVED
0	RELEASED FOR APPROVAL	9/20/10	BW

Hollaender
STRUCTURAL ENGINEERING GROUP

HOLLAEENDER MFG.
10285 WAYNE AVENUE
CINCINNATI, OH 45215-6399
PH: (800) 772-8800
FX: (800) 772-8806
WWW.HOLLAEENDER.COM

DESIGN BY GG	APPROVED BY BW	DATE 9-20-10
PROJECT NO. N/A	SCALE NTS	DRAWING NO. 5791-S
NOTED	REVISION NO.	1
MATERIAL ALUMINUM	1	1

