
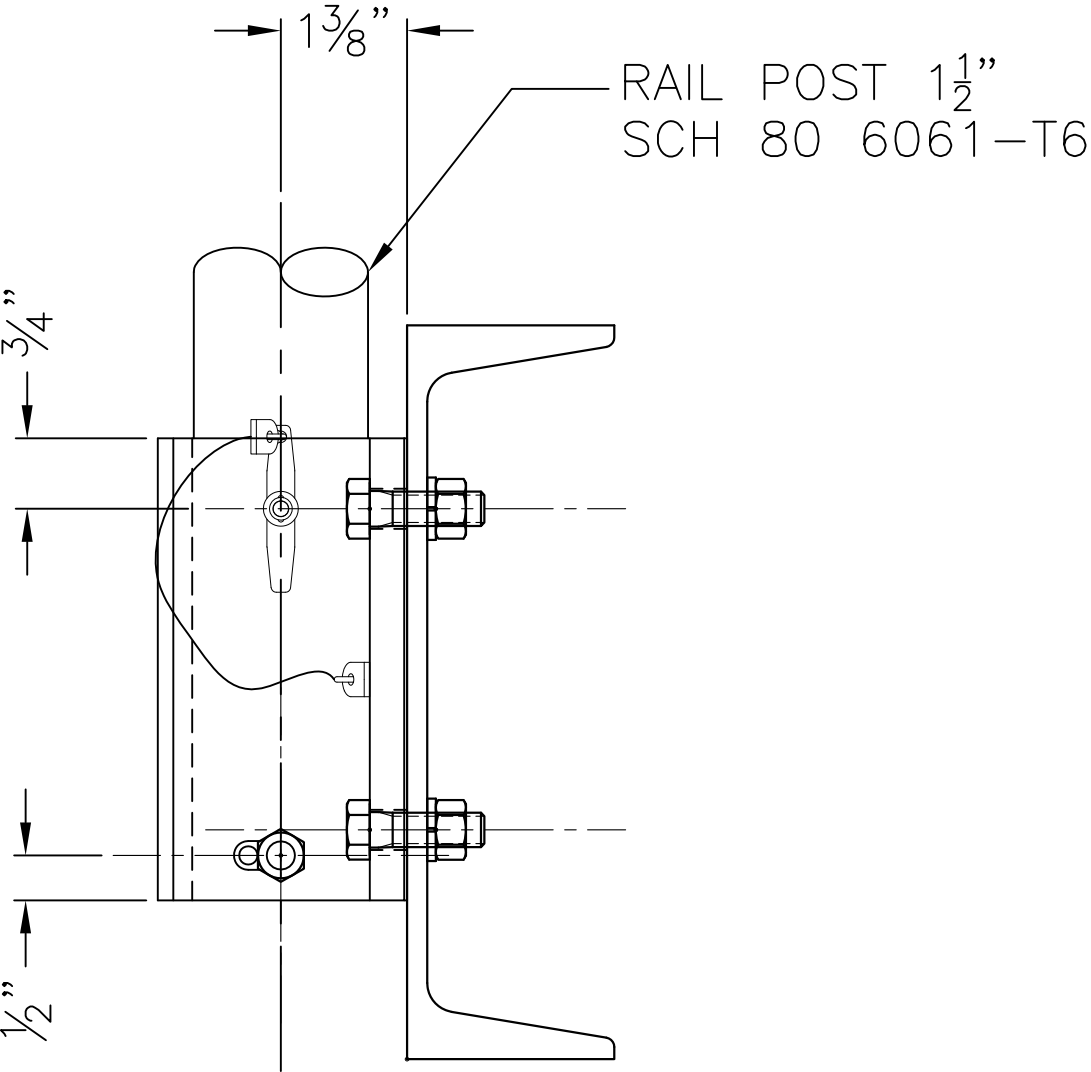


REMOVABLE GUARDRAIL SECTION  
AT SIDE OF CHANNEL

PART No. 52EP-8 ITEM No. 31919

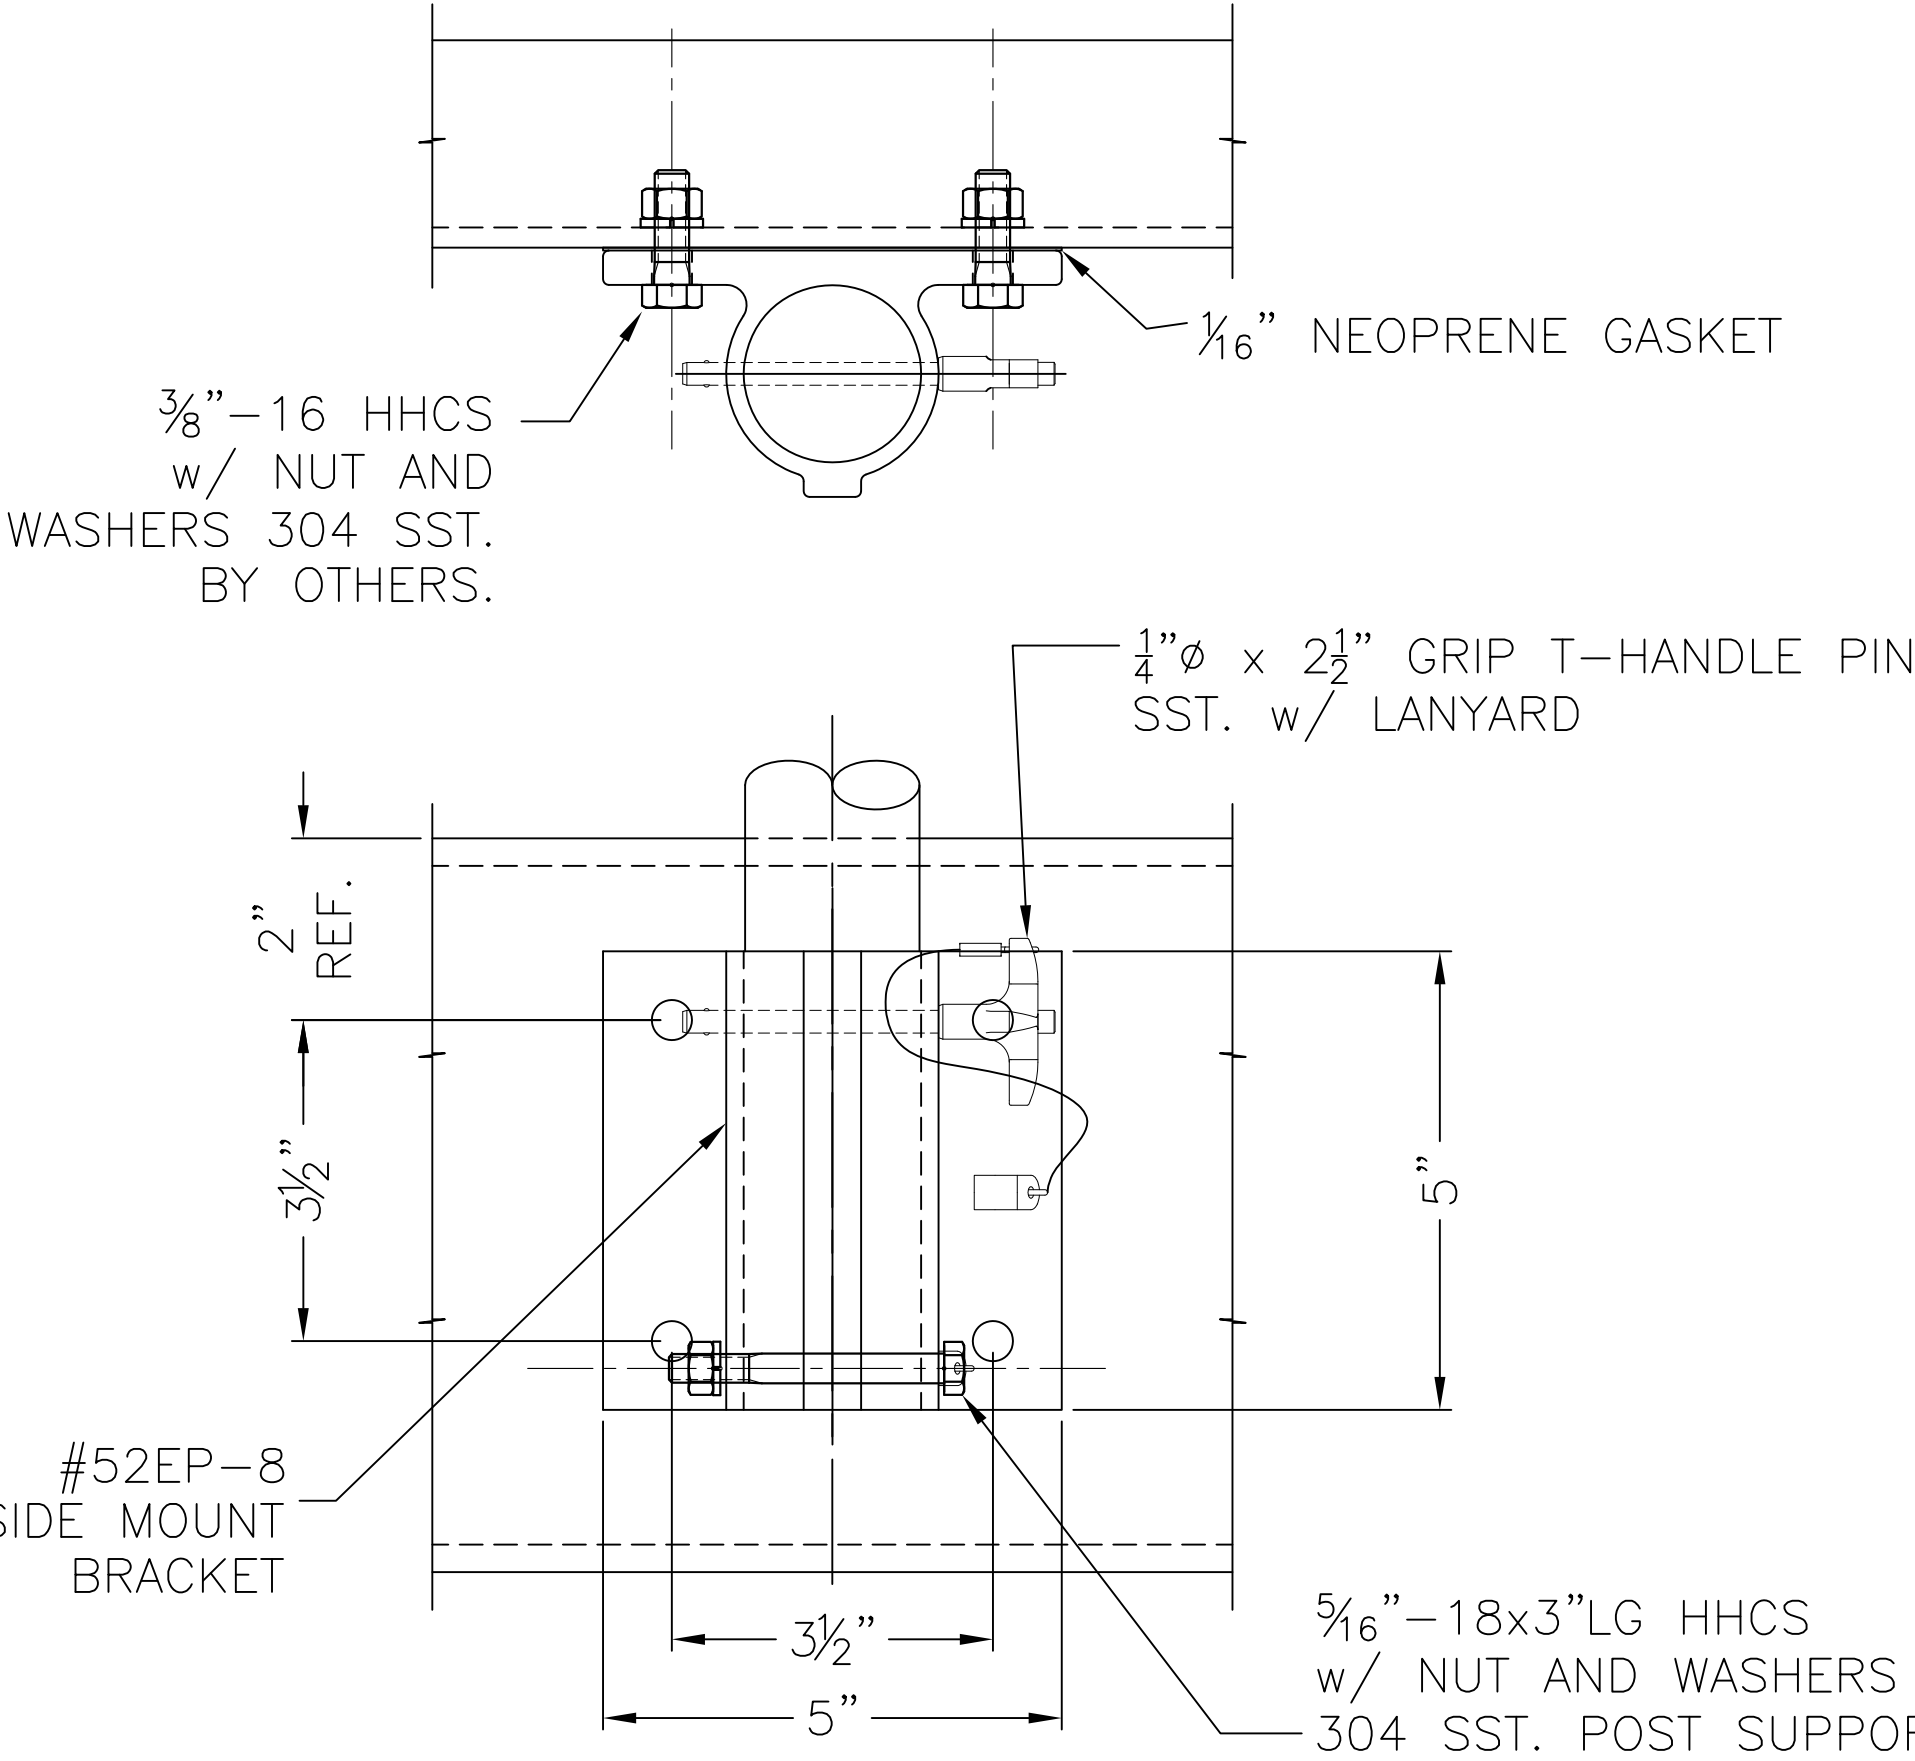

THIS DRAWING AND ALL THE INFORMATION THEREON IS THE PROPERTY OF THE HOLLAENDER MFG. CO., IS CONFIDENTIAL AND MUST NOT BE MADE PUBLIC, NOR COPIED, NOR USED, TO THE DISADVANTAGE OF SAID HOLLAENDER MFG. CO. AND IS SUBJECT TO RETURN ON DEMAND.

COPYRIGHT 2012, HOLLAENDER® MANUFACTURING CO.

| NO. | REVISIONS             | DATE    | APPROVED |
|-----|-----------------------|---------|----------|
| 0   | RELEASED FOR APPROVAL | 8-24-12 | BW       |
|     |                       |         |          |
|     |                       |         |          |
**Hollaender®**  
STRUCTURAL ENGINEERING GROUP  
10285 WAYNE AVENUE  
CINCINNATI, OH 45215-6399  
PHONE: (800) 772-8800 FAX: (800) 772-8806  
WWW.HOLLAENDER.COM

| PROJECT               | CUSTOMER | DESCRIPTION                                                      | DRAWN BY:           | APPROVED BY:        | DATE:       |
|-----------------------|----------|------------------------------------------------------------------|---------------------|---------------------|-------------|
| VAB FOR CONSTELLATION |          | INTERNA RAIL/SPEED RAIL<br>DETAIL<br>DRAWINGS<br>PART No. 52EP-8 | GG                  | BW                  | 8-24-12     |
|                       |          |                                                                  | PROJECT NO.:        | ITEM No.: 31919     | SCALE: FULL |
|                       |          |                                                                  | FINISH: See Notes   | DRAWING NO.: 6736-D |             |
|                       |          |                                                                  | MATERIAL: See Notes | SHEET 1 OF 1        |             |

