


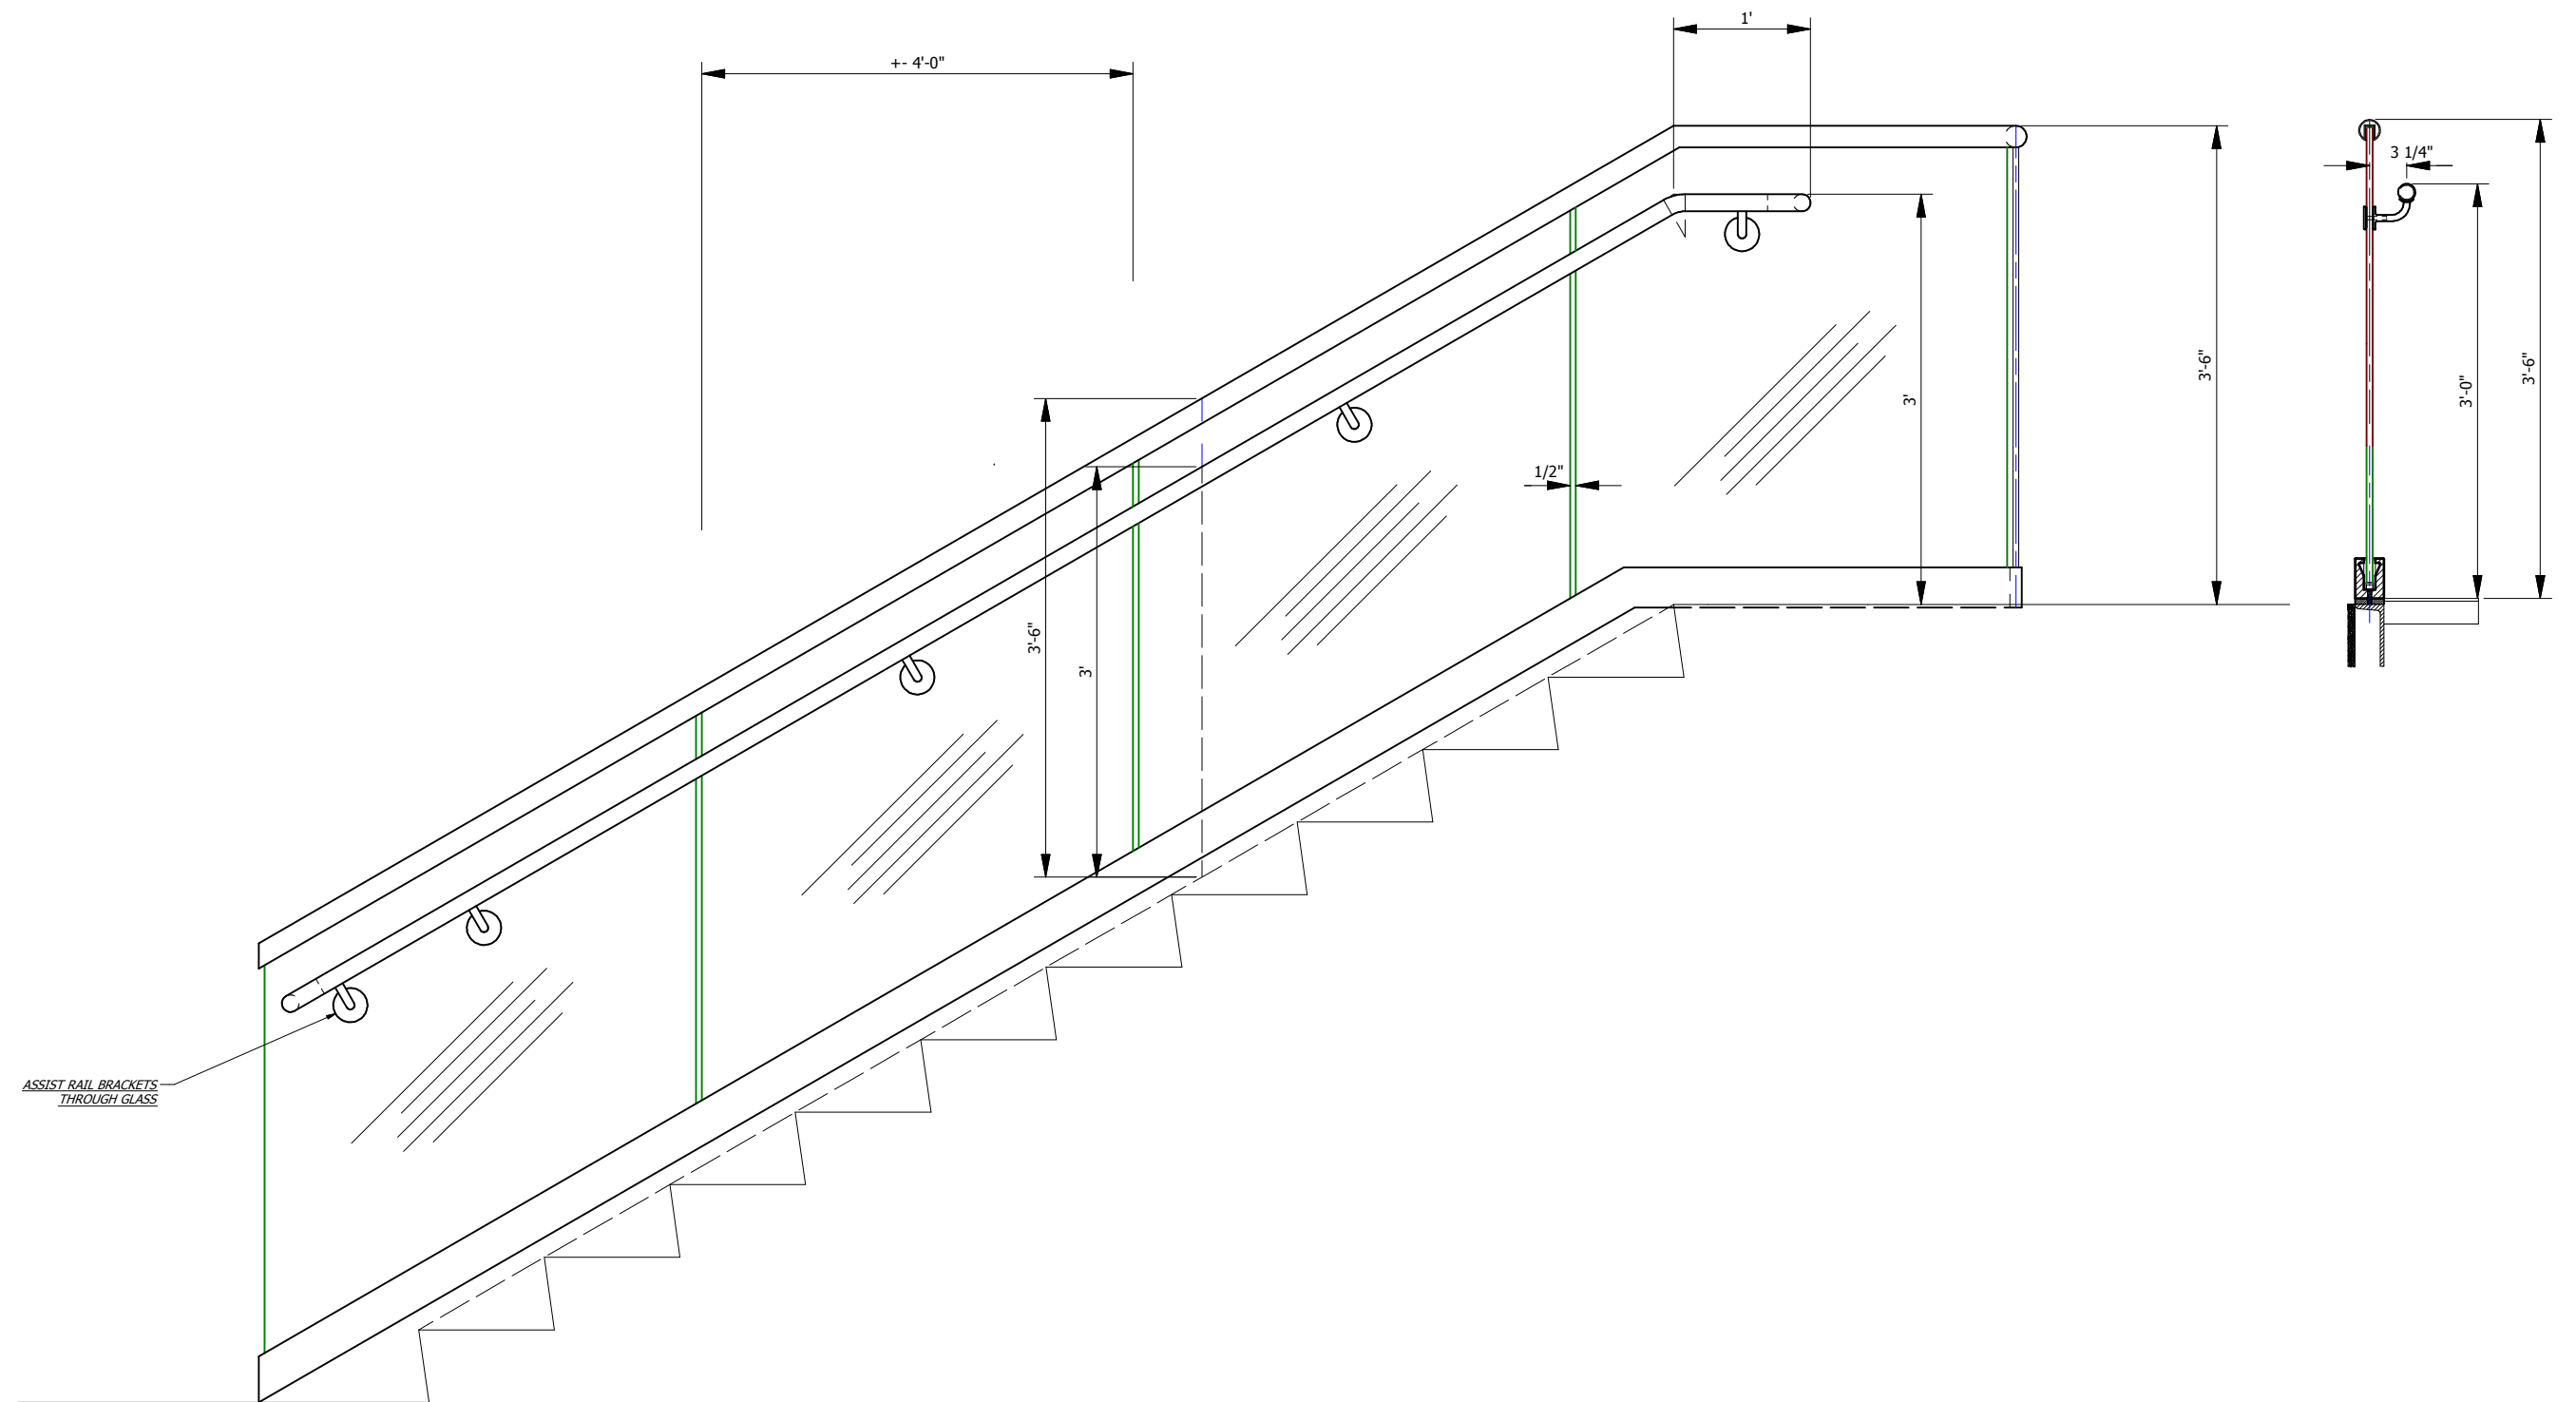

NEWMAN BY HOLLAENDER STRUCTURAL GLASS RAILING
STRINGER MOUNTED W/ TOP CAP AND ASSIST RAIL


THIS DRAWING AND ALL THE INFORMATION THEREON IS THE PROPERTY OF THE HOLLAENDER MFG. CO., IS CONFIDENTIAL AND MUST NOT BE MADE PUBLIC, NOR COPIED, NOR USED, TO THE DISADVANTAGE OF SAID HOLLAENDER MFG. CO. AND IS SUBJECT TO RETURN ON DEMAND.


COPYRIGHT 2016,
HOLLAENDER® MANUFACTURING CO.

NO.	REVISIONS	DATE	APPROVED
0	RELEASED FOR APPROVAL		BW

Hollaender®
STRUCTURAL ENGINEERING GROUP
10285 WAYNE AVENUE
CINCINNATI, OH 45215-6399
PHONE: (800) 772-8800 FAX: (800) 772-8806
WWW.HOLLAENDER.COM

PROJECT	CUSTOMER	DESCRIPTION	DRAWN BY:	APPROVED BY:	DATE:
		XXXX-RAIL SUBMITTAL AND APPROVAL DRAWINGS	GG	BW	
			PROJECT NO.:		SCALE:
			FINISH:		DRAWING NO.:
			MATERIAL:		SHEET 01 OF

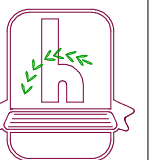

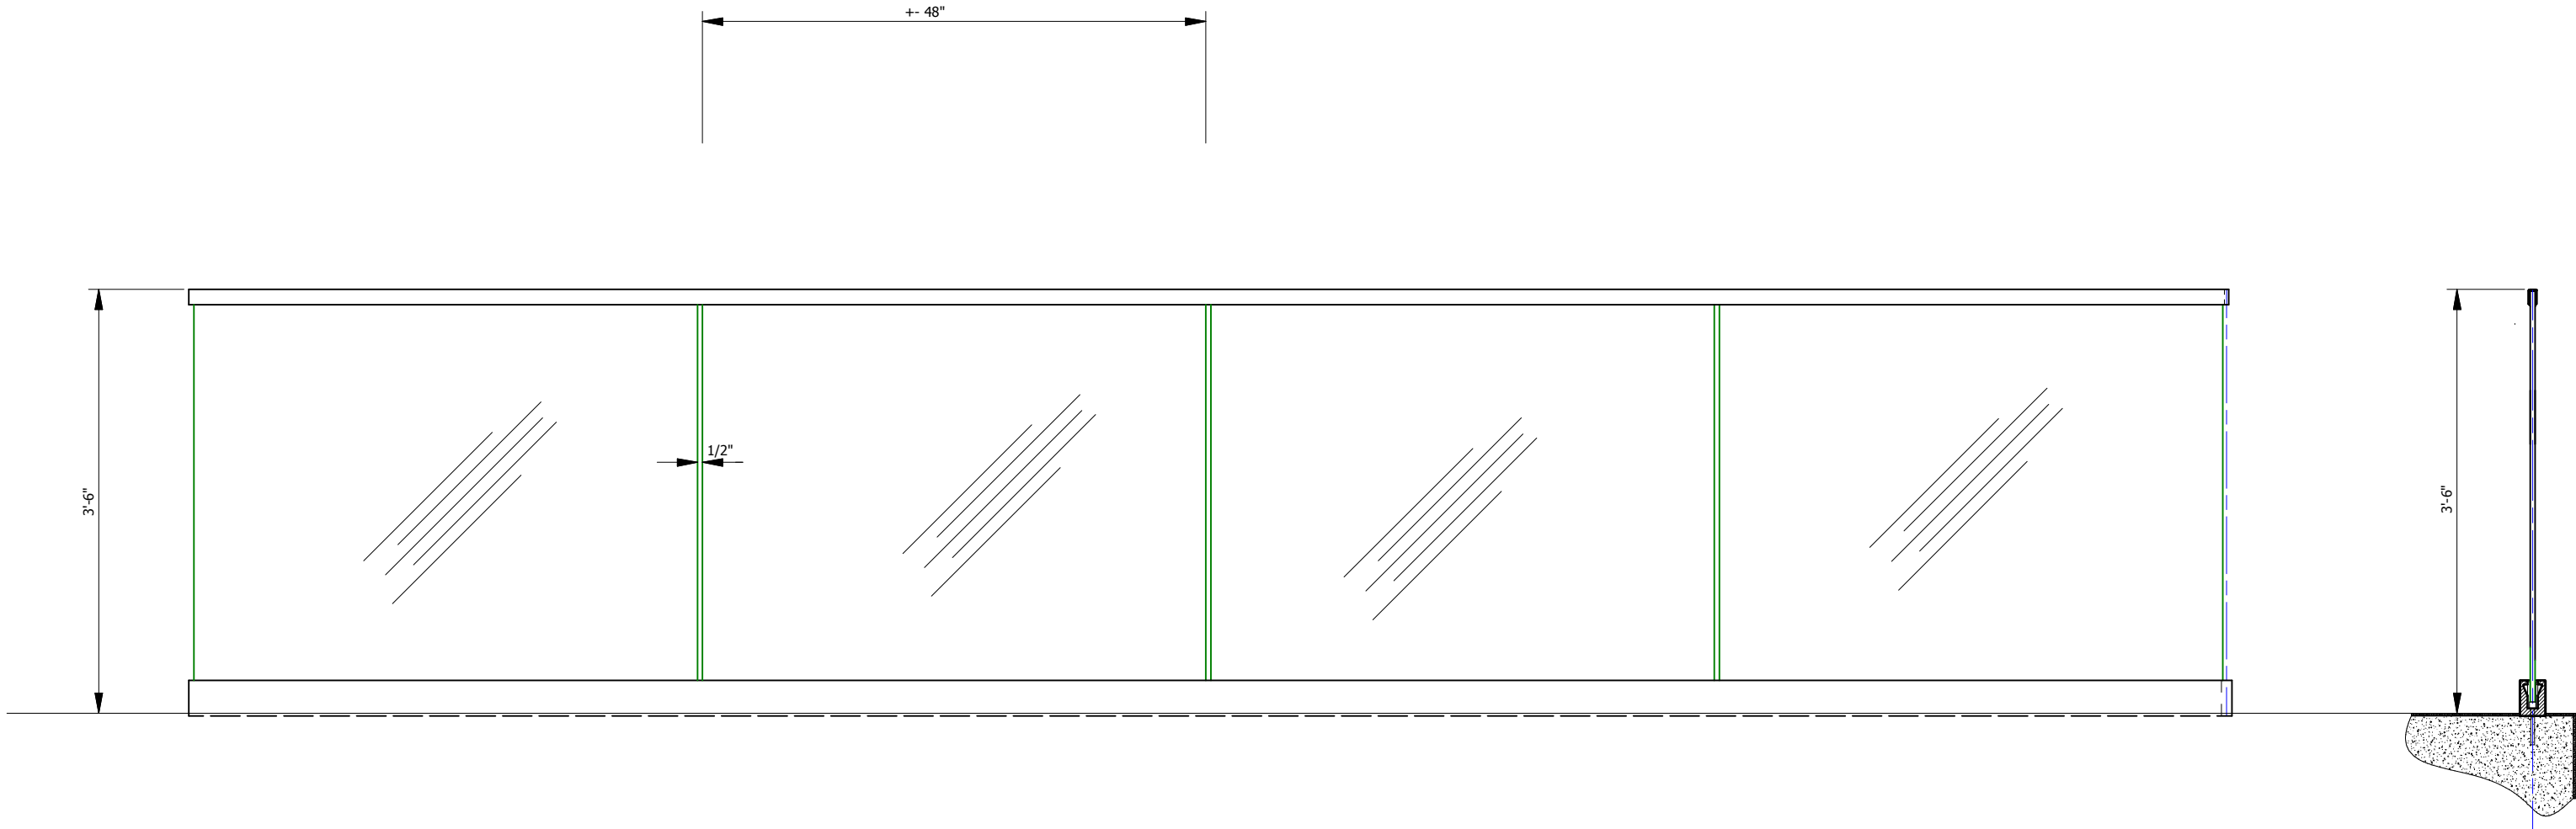

NEWMAN BY HOLLAENDER STRUCTURAL GLASS RAILING
CONCRETE MOUNTED W/ TOP CAP AND ASSIST RAIL

THIS DRAWING AND ALL THE INFORMATION THEREON IS THE PROPERTY OF THE HOLLAENDER MFG. CO., IS CONFIDENTIAL AND MUST NOT BE MADE PUBLIC, NOR COPIED, NOR USED, TO THE DISADVANTAGE OF SAID HOLLAENDER MFG. CO. AND IS SUBJECT TO RETURN ON DEMAND.

COPYRIGHT 2016,
HOLLAENDER® MANUFACTURING CO.

NO.	REVISIONS	DATE	APPROVED
0	RELEASED FOR APPROVAL		BW

Hollaender®
STRUCTURAL ENGINEERING GROUP
10285 WAYNE AVENUE
CINCINNATI, OH 45215-6399
PHONE: (800) 772-8800 FAX: (800) 772-8806
WWW.HOLLAENDER.COM

PROJECT	CUSTOMER	DESCRIPTION
		XXXX-RAIL SUBMITTAL AND APPROVAL DRAWINGS

DRAWN BY: GG	APPROVED BY: BW	DATE:
PROJECT NO.:		SCALE:
FINISH: See Notes		DRAWING NO.:
MATERIAL: See Notes		SHEET 01 OF

