


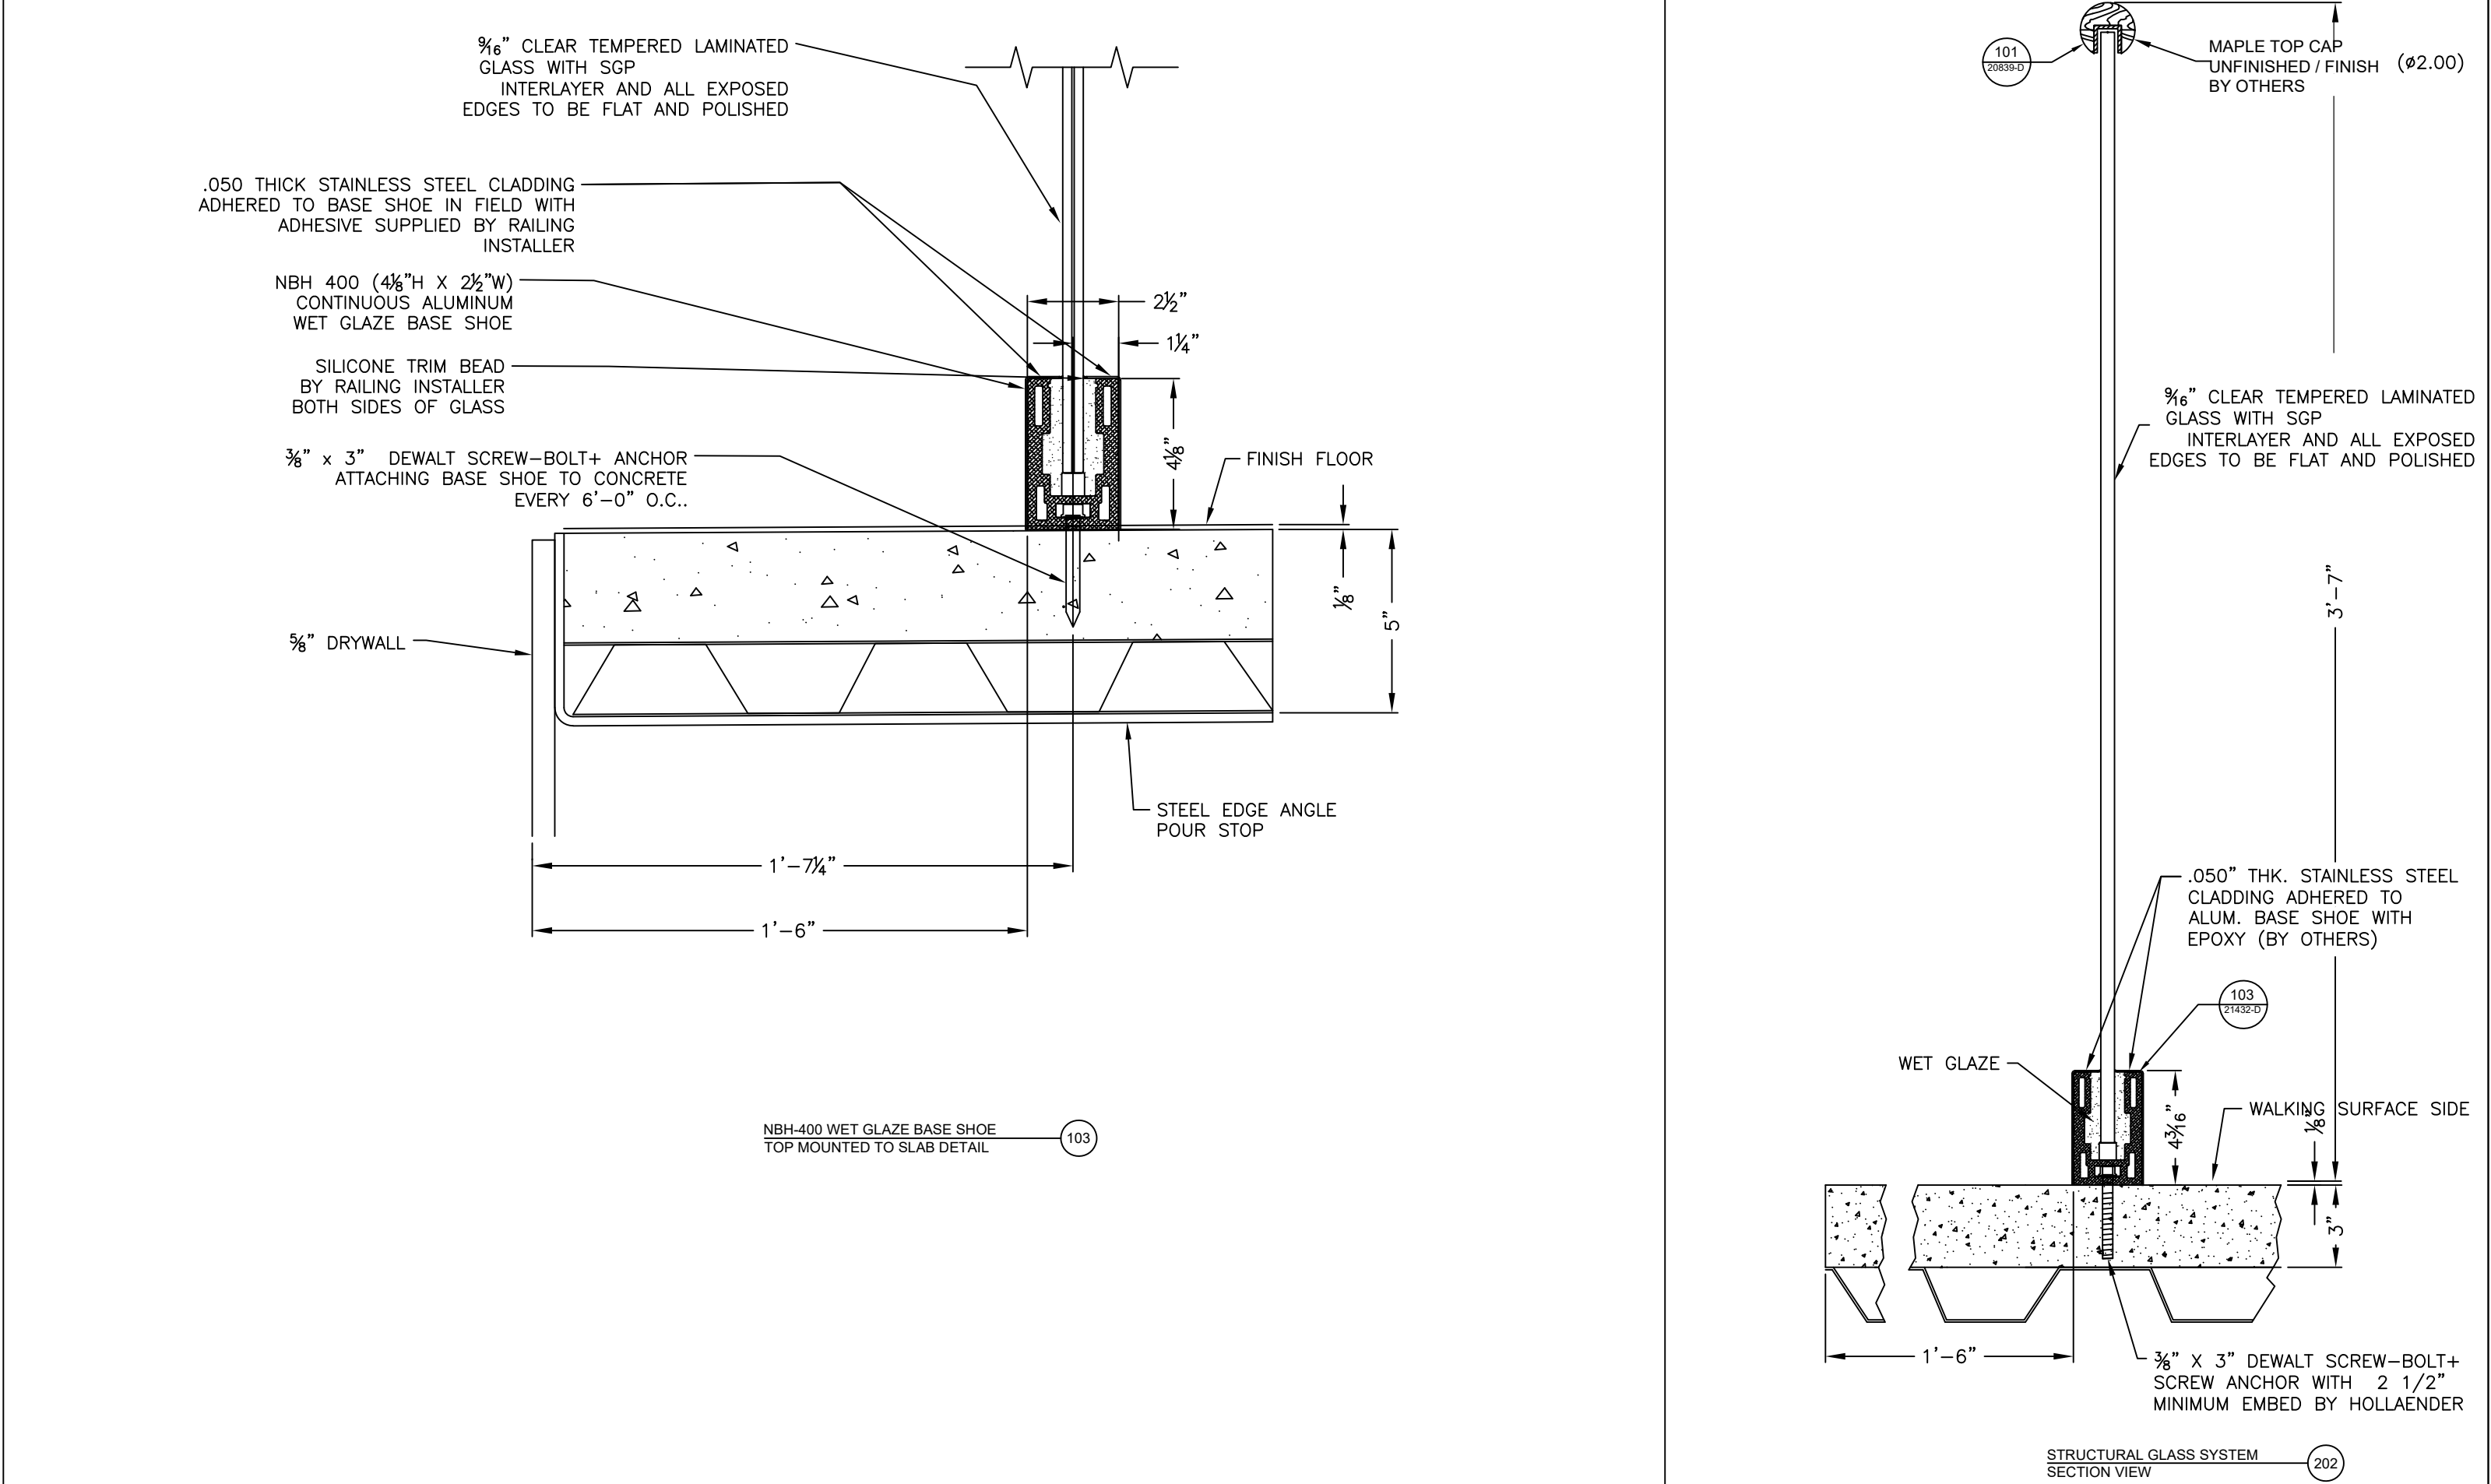

THIS DRAWING AND ALL THE INFORMATION THEREON IS THE PROPERTY OF THE HOLLAEENDER MFG. CO., IS CONFIDENTIAL AND MUST NOT BE MADE PUBLIC, NOR COPIED, NOR USED, TO THE DISADVANTAGE OF SAID HOLLAEENDER MFG. CO. AND IS SUBJECT TO RETURN ON DEMAND. COPYRIGHT 2023, HOLLAEENDER® MANUFACTURING CO.	NO.	REVISIONS	DATE	BY/APP	Hollaender® STRUCTURAL ENGINEERING GROUP 10285 WAYNE AVENUE CINCINNATI, OH 45215-6399 PHONE: (800) 772-8800 FAX: (800) 772-8806 WWW.HOLLAEENDER.COM	PROJECT MONROE, MI MUSEUM PROJECT	CUSTOMER KOHLER ARCHITECTS	DESCRIPTION STRUCTURAL GLASS SHOE SUBMITTAL AND APPROVAL DRAWINGS	DRAWN BY:	APPROVED BY:	DATE:	
	O	RELEASED FOR APPROVAL	4/29/24	EH/BW					EH	BW	4/29/24	
	A	REVISE AND RESUBMIT	-	-					PROJECT NO.:		SCALE:	
	B	REVISE AND RESUBMIT	04/08/25	BZ/JS					645549		NTS	
									FINISH:		DRAWING NO.:	
									See Notes		21432-D	
									MATERIAL:		SHEET	
									See Notes		05 OF 05	