


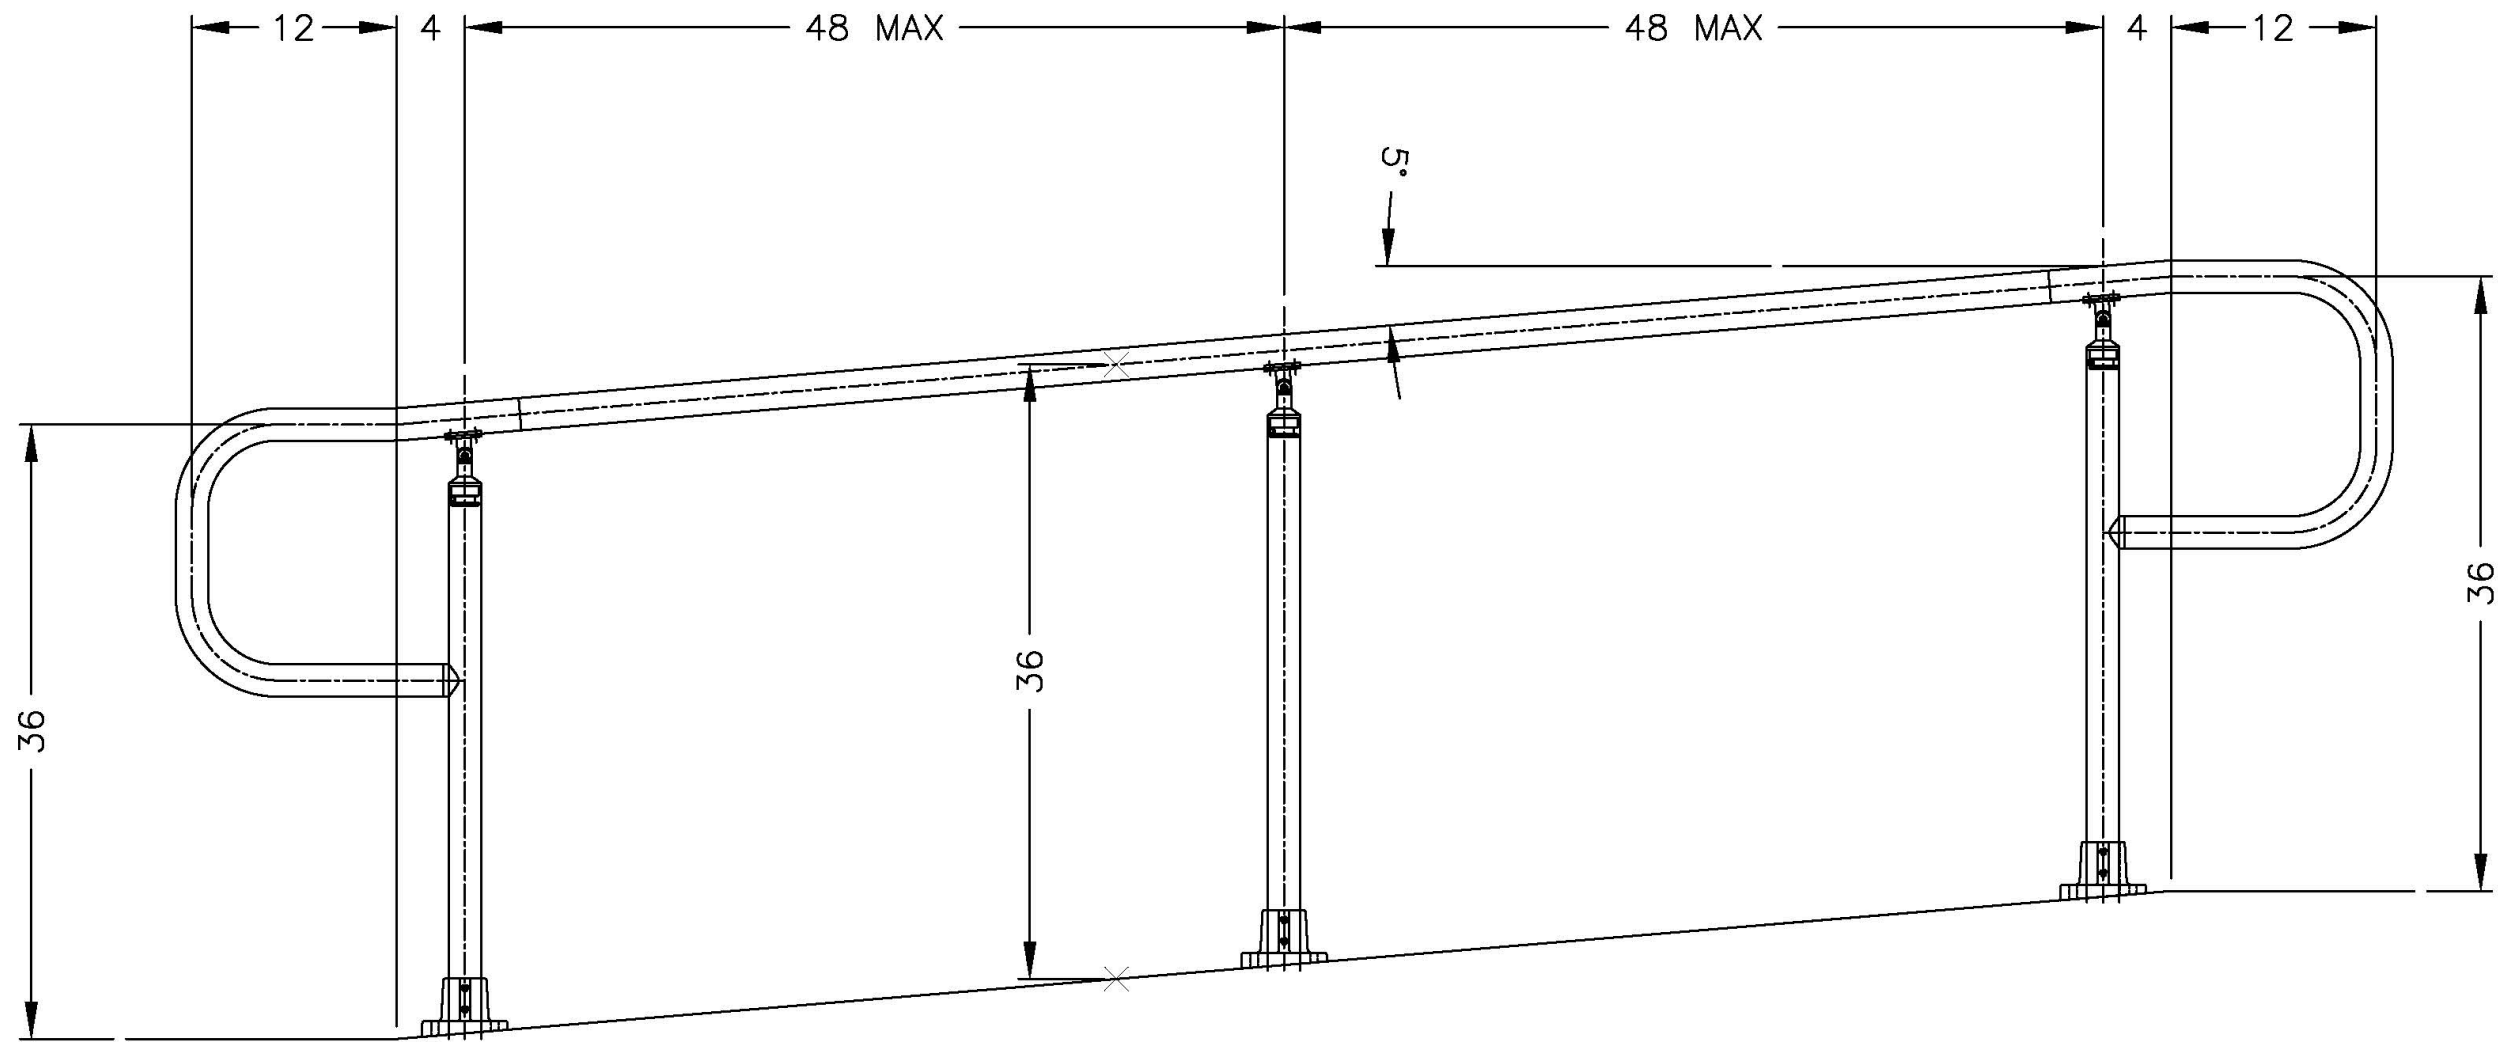


THIS DRAWING AND ALL THE INFORMATION THEREON IS THE PROPERTY OF THE HOLLAENDER MFG. CO., IS CONFIDENTIAL AND MUST NOT BE MADE PUBLIC, NOR COPIED, NOR USED, TO THE DISADVANTAGE OF SAID HOLLAENDER MFG. CO. AND IS SUBJECT TO RETURN ON DEMAND.


COPYRIGHT 2011,
HOLLAENDER® MANUFACTURING CO.

NO.	REVISIONS	DATE	APPROVED
A	APPROVED FOR CONSTRUCTION	8-25-11	BW

Hollaender®
STRUCTURAL ENGINEERING GROUP
 10285 WAYNE AVENUE
 CINCINNATI, OH 45215-6399
 PHONE: (800) 772-8800 FAX: (800) 772-8806
 WWW.HOLLAENDER.COM

PROJECT	CUSTOMER	DESCRIPTION	DRAWN BY:	APPROVED BY:	DATE:
		Typical ADA Single Line Ramp	GG	BW	8-25-11
			PROJECT NO.:		SCALE:
					NTS
			FINISH:		DRAWING NO.:
			See Notes		6139-S
			MATERIAL:		SHEET
			See Notes		1 OF 1

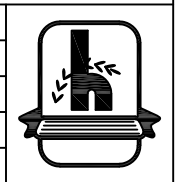

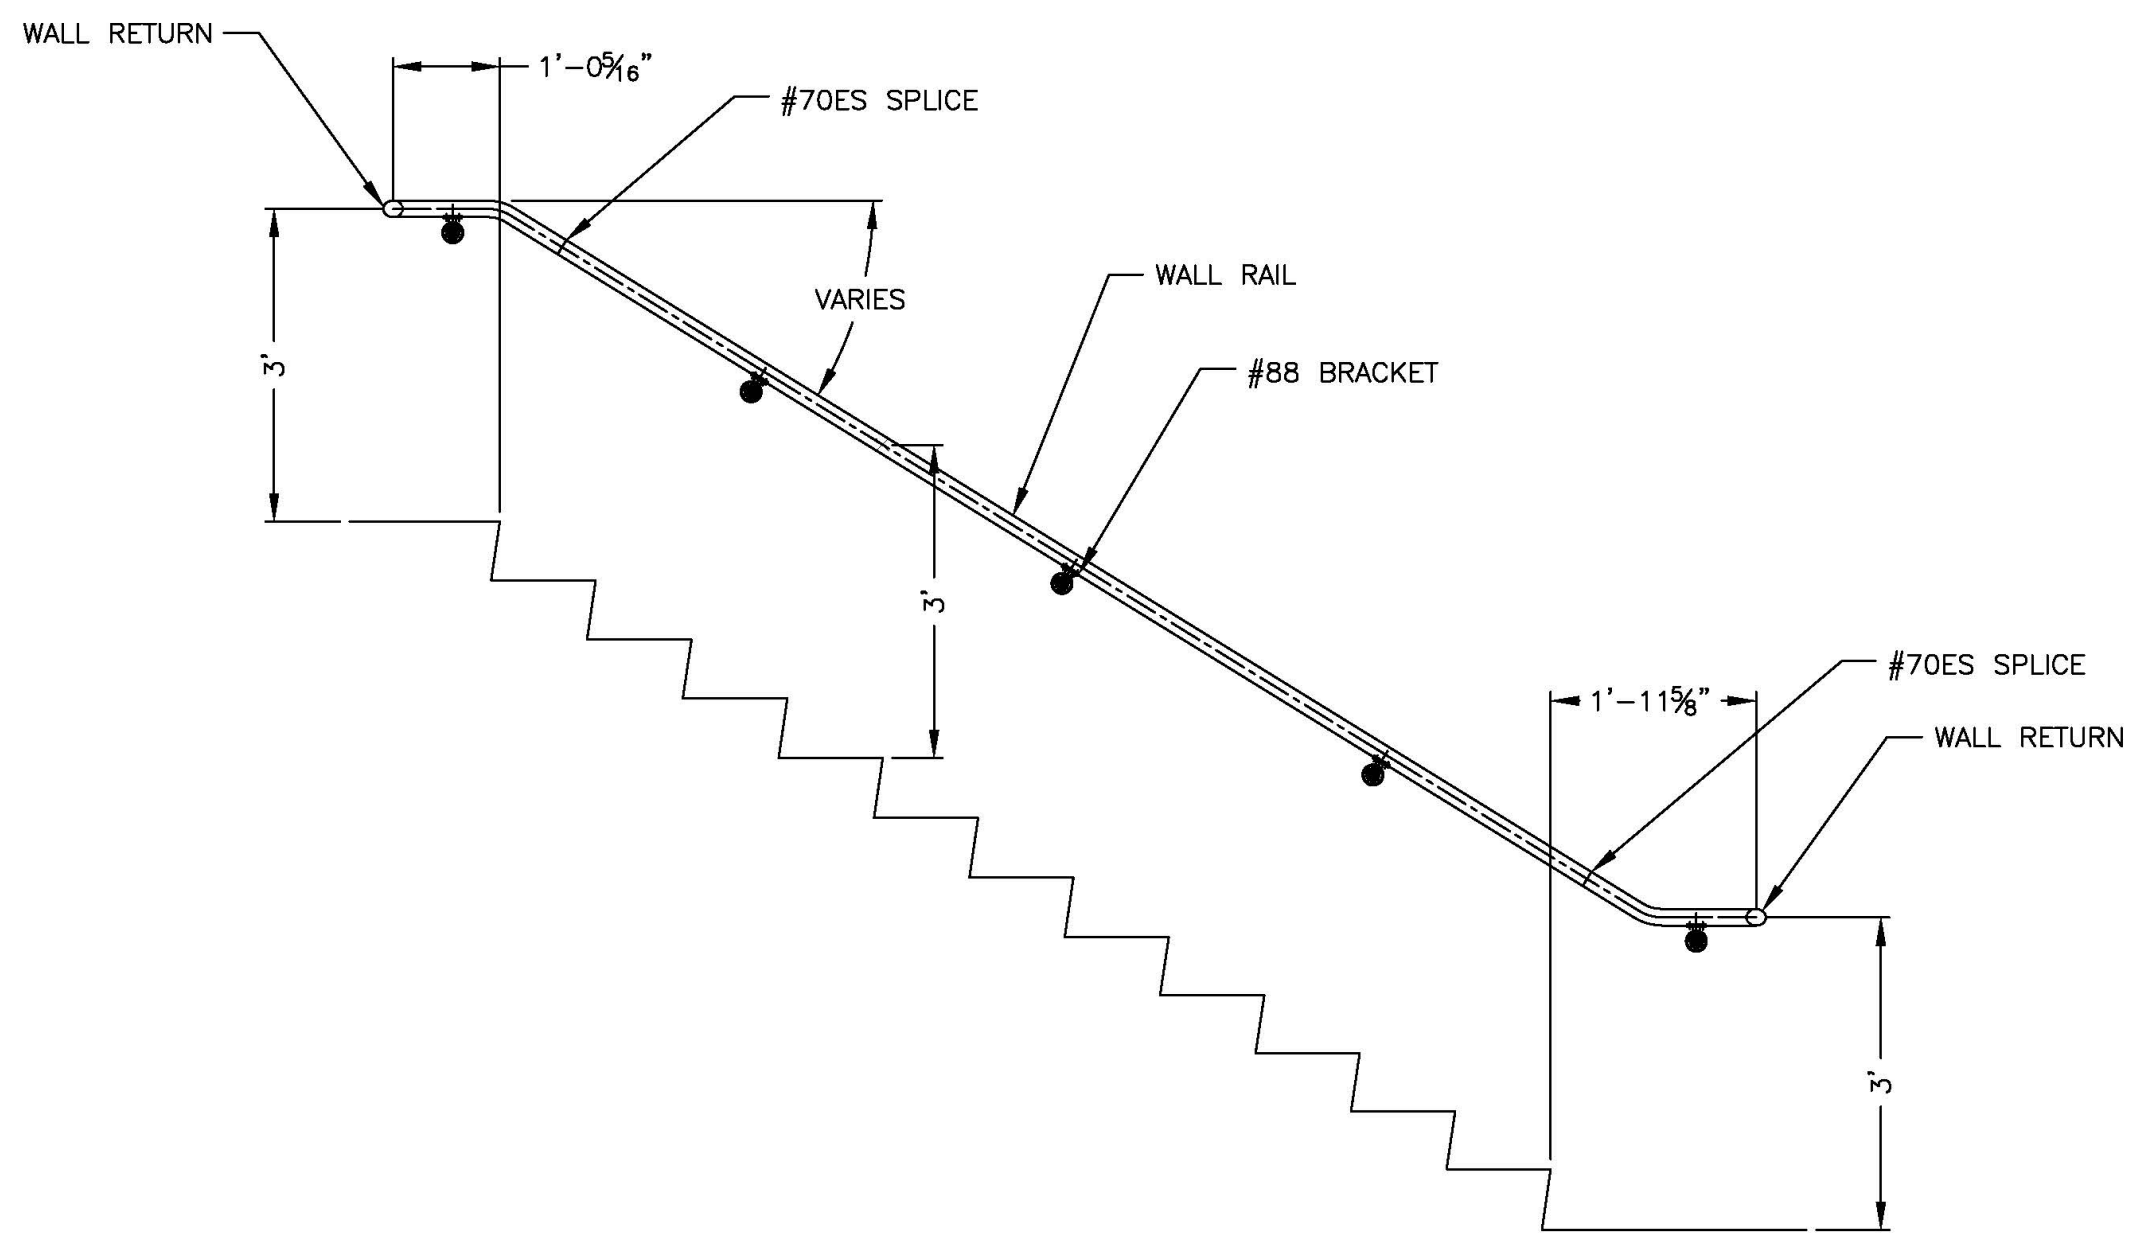

WALL-RAIL FOR
INTERNA-RAIL

THIS DRAWING AND ALL THE INFORMATION THEREON IS THE PROPERTY OF THE HOLLAENDER MFG. CO., IS CONFIDENTIAL AND MUST NOT BE MADE PUBLIC, NOR COPIED, NOR USED, TO THE DISADVANTAGE OF SAID HOLLAENDER MFG. CO. AND IS SUBJECT TO RETURN ON DEMAND.

COPYRIGHT 2011,
HOLLAENDER® MANUFACTURING CO.

NO.	REVISIONS	DATE	APPROVED
A	APPROVED FOR CONSTRUCTION	8-25-11	BW


Hollaender®
STRUCTURAL ENGINEERING GROUP
10285 WAYNE AVENUE
CINCINNATI, OH 45215-6399
PHONE: (800) 772-8800 FAX: (800) 772-8806
WWW.HOLLAENDER.COM




PROJECT

CUSTOMER

DESCRIPTION
Typical Wall Rail

DRAWN BY: GG	APPROVED BY: BW	DATE: 8-25-11
PROJECT NO.:		SCALE: NTS
FINISH: See Notes		DRAWING NO.: 6139-S
MATERIAL: See Notes		SHEET 1 OF 1

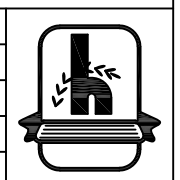

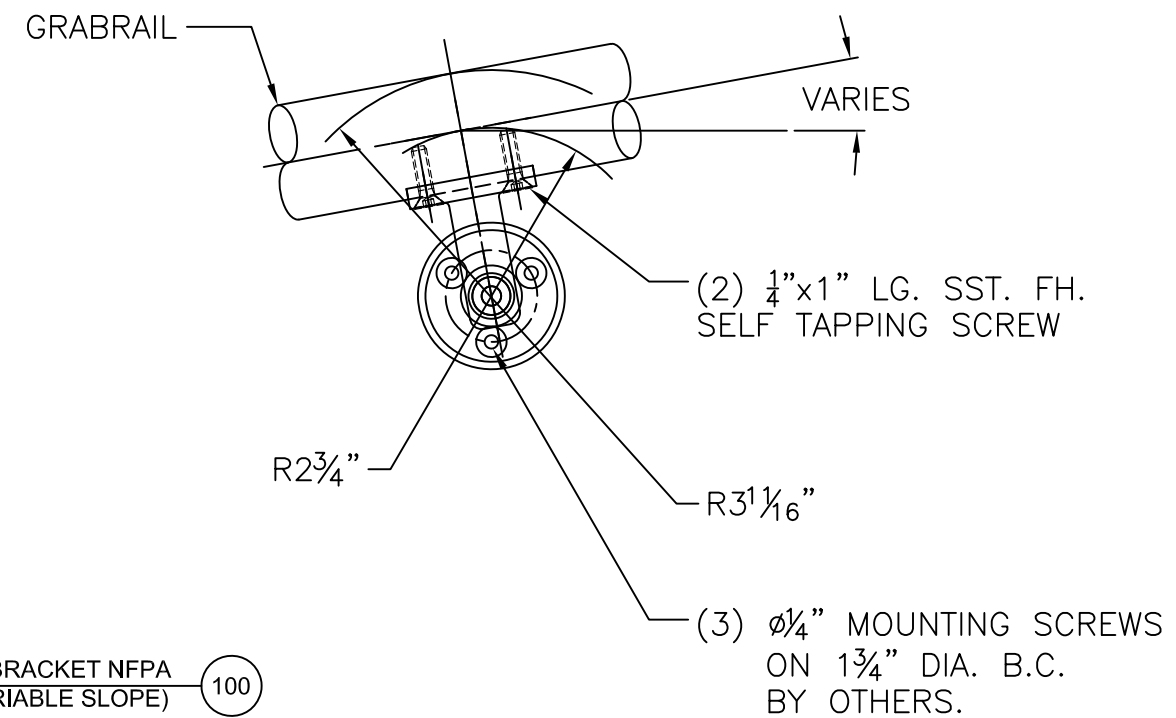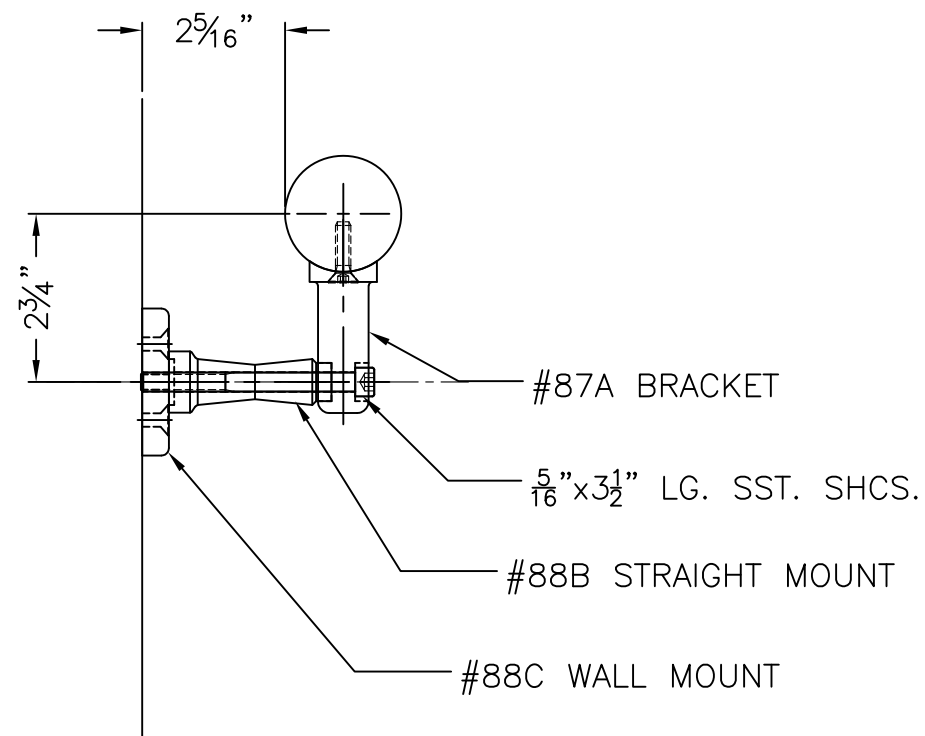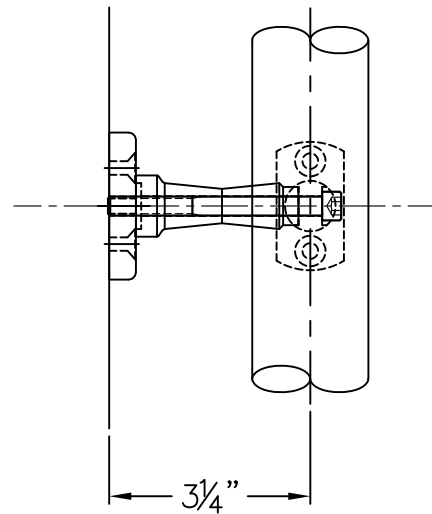

#88 ARCHITECTURAL BRACKET NFPA
WALL MOUNTING (VARIABLE SLOPE) 100

THIS DRAWING AND ALL THE INFORMATION THEREON IS THE PROPERTY OF THE HOLLAENDER MFG. CO., IS CONFIDENTIAL AND MUST NOT BE MADE PUBLIC, NOR COPIED, NOR USED, TO THE DISADVANTAGE OF SAID HOLLAENDER MFG. CO. AND IS SUBJECT TO RETURN ON DEMAND.

COPYRIGHT 2011,
HOLLAENDER® MANUFACTURING CO.

NO.	REVISIONS	DATE	APPROVED
A	APPROVED FOR CONSTRUCTION	8-25-11	BW

Hollaender®
STRUCTURAL ENGINEERING GROUP
10285 WAYNE AVENUE
CINCINNATI, OH 45215-6399
PHONE: (800) 772-8800 FAX: (800) 772-8806
WWW.HOLLAENDER.COM

PROJECT	CUSTOMER	DESCRIPTION	DRAWN BY:	APPROVED BY:	DATE:
		#88 ARCHITECTURAL BRACKET	GG	BW	8-25-11
		WALL MOUNTED	PROJECT NO.:		SCALE: NTS
		NFPA COMPLIANT	FINISH:		DRAWING NO.:
			See Notes		6139-S
			MATERIAL:		SHEET 1 OF 1
			See Notes		

