




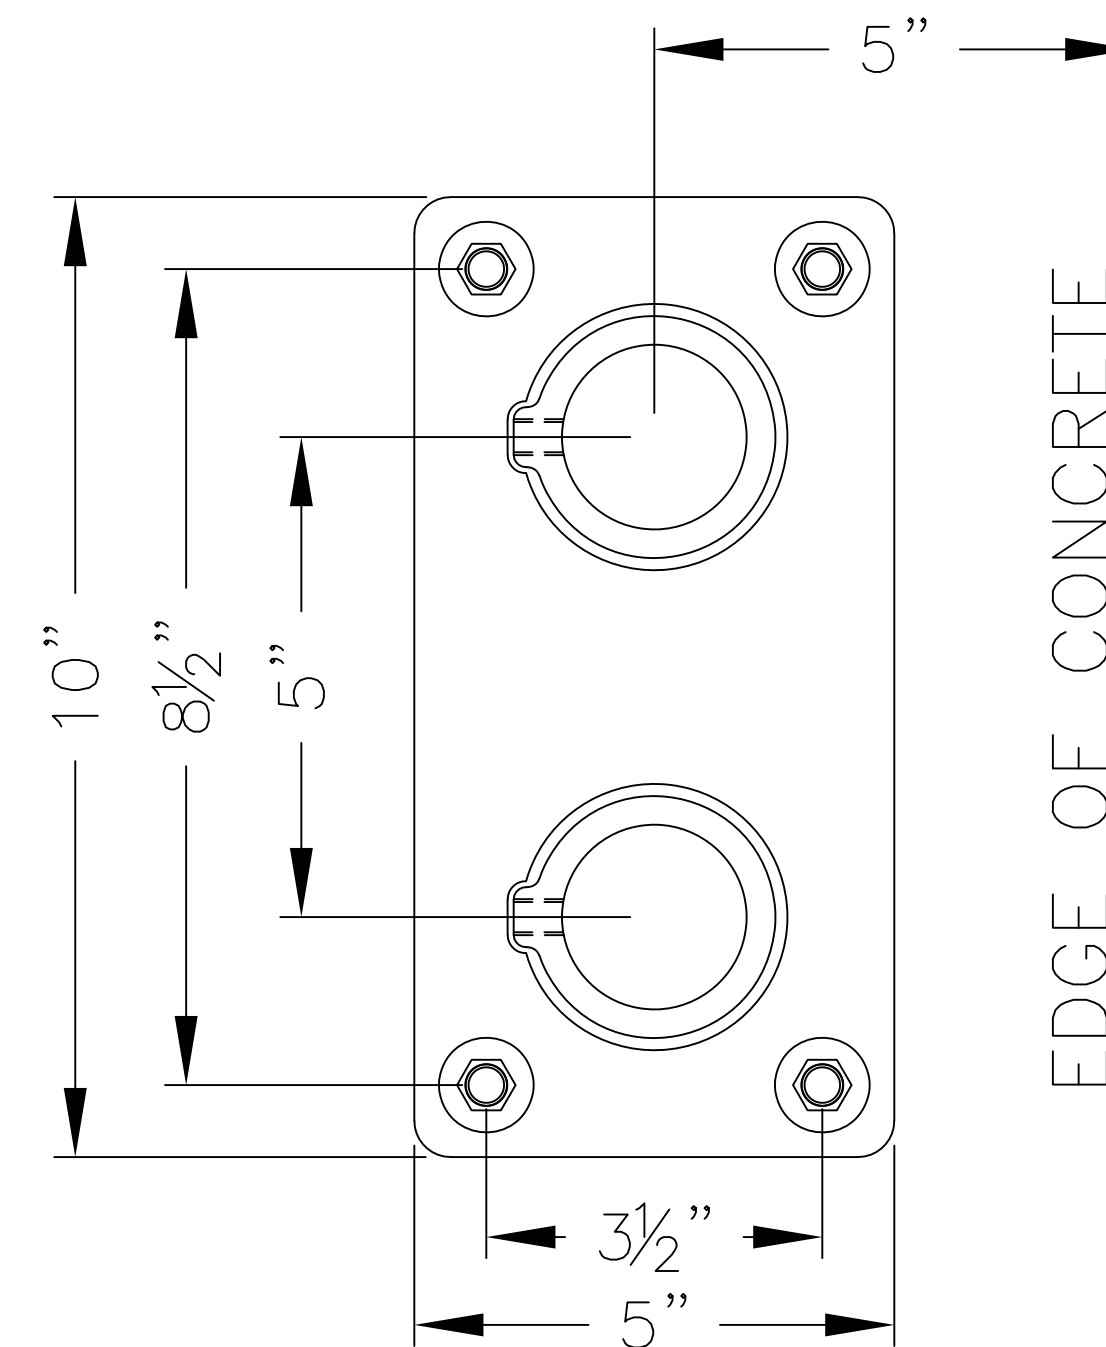

1 1/2" SCH 80 ALUM. PIPE (POST) 1 1/2" SCH 80 ALUM. PIPE (POST)

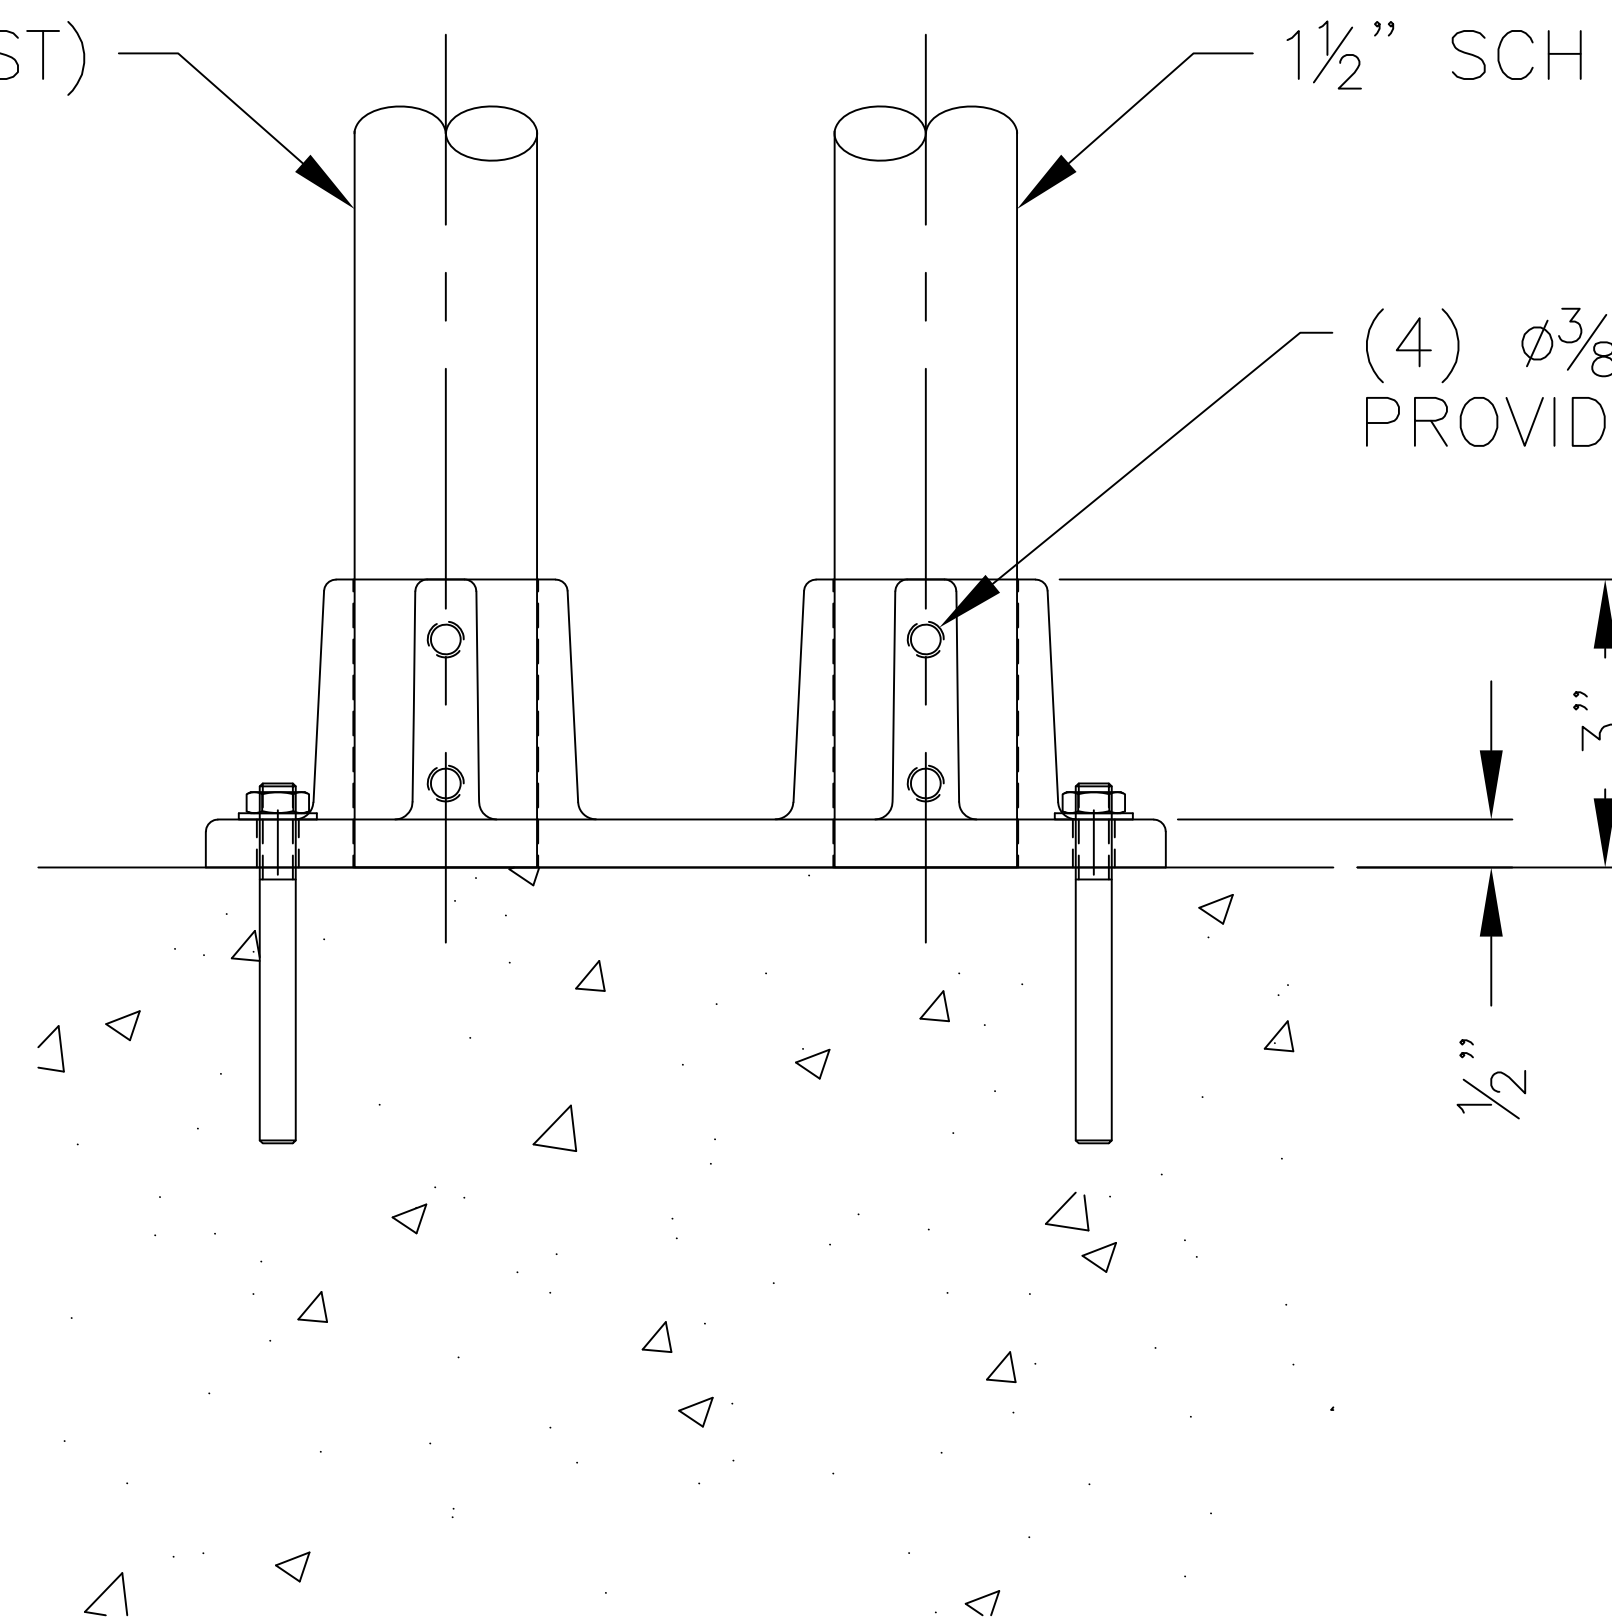

(4) $\phi 3/8$ " SST. SETSCREWS
PROVIDED BY HOLLAENDER

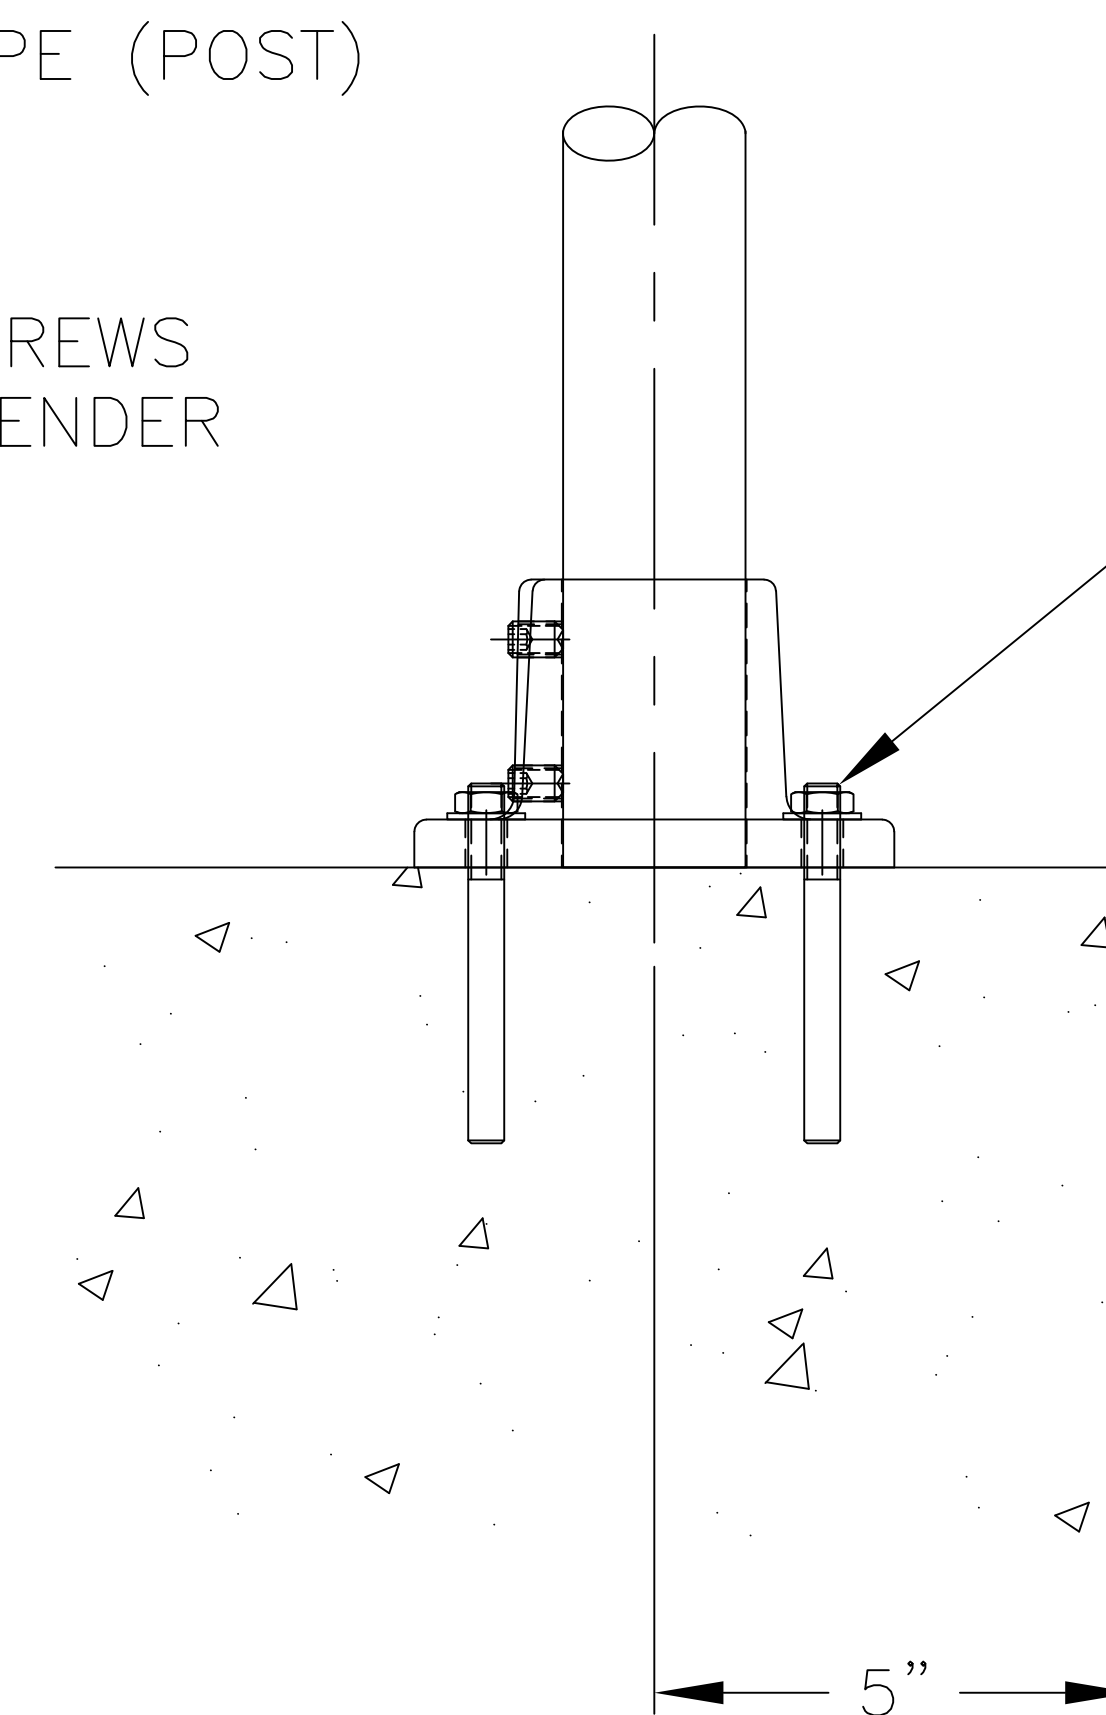

(4) $\phi 3/8$ " CHEMICAL ANCHOR WITH MINIMUM
2 3/4" EMBED PROVIDED BY OTHERS.
MINIMUM CONCRETE THICKNESS 3 3/4".

Hollaender[®]

STRUCTURAL ENGINEERING GROUP

10285 WAYNE AVENUE

CINCINNATI, OH 45215-6399

PHONE: (800) 772-8800 FAX: (800) 772-8806

WWW.HOLLAENDER.COM

**45D-8 DUAL BARREL FLANGE
CONCRETE MOUNT DETAIL**