

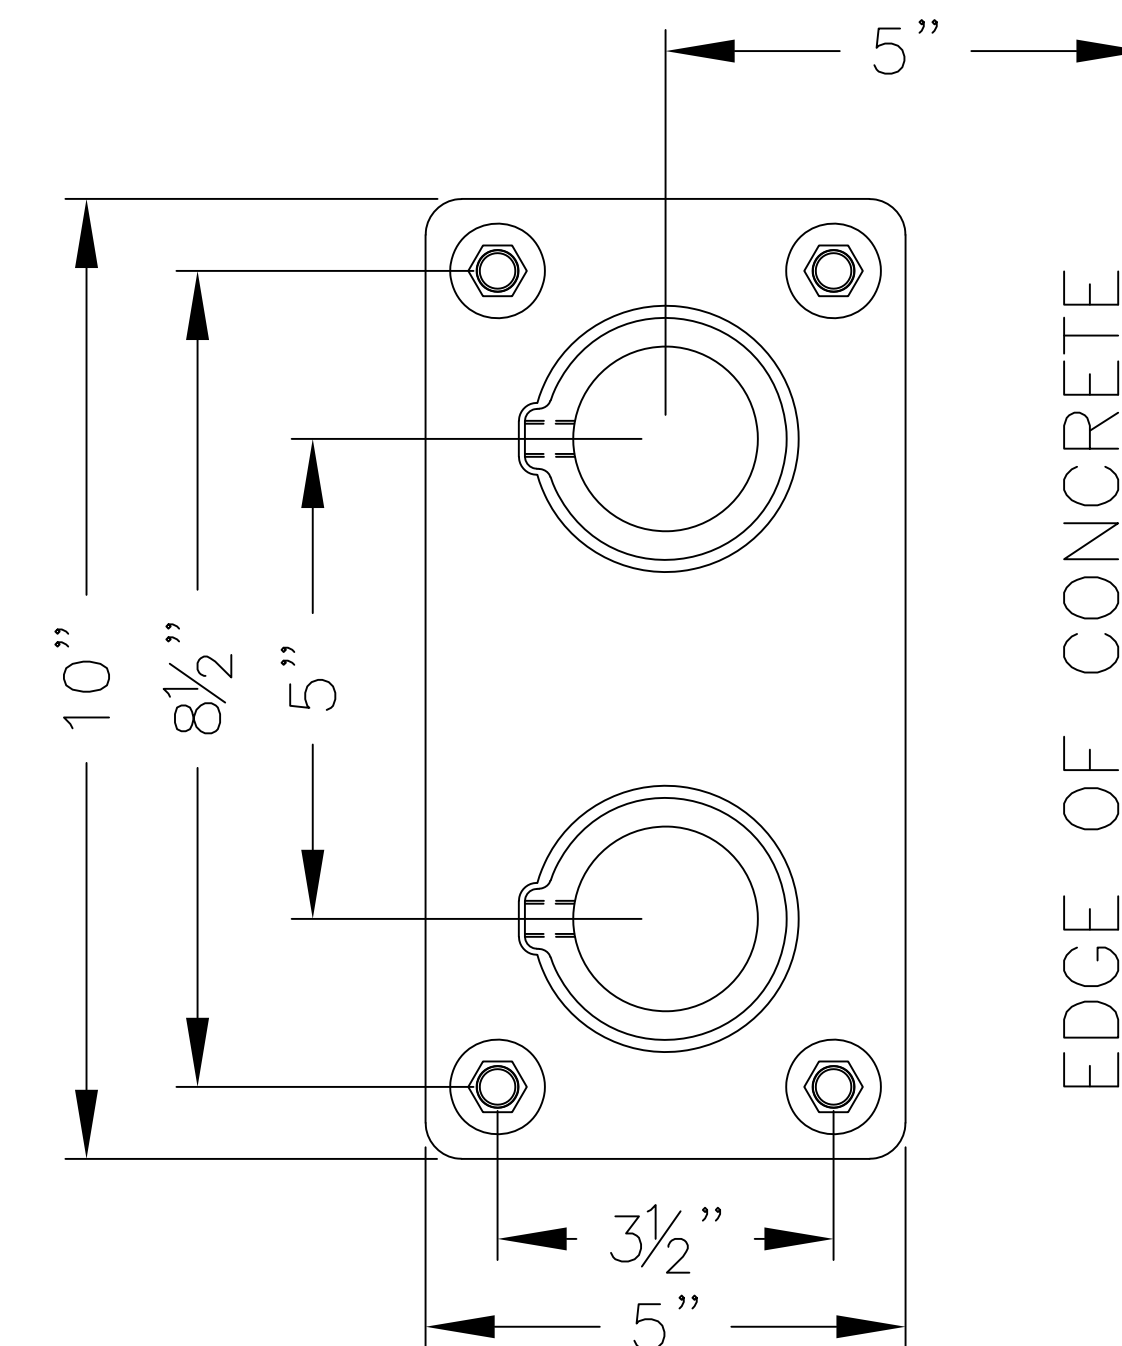


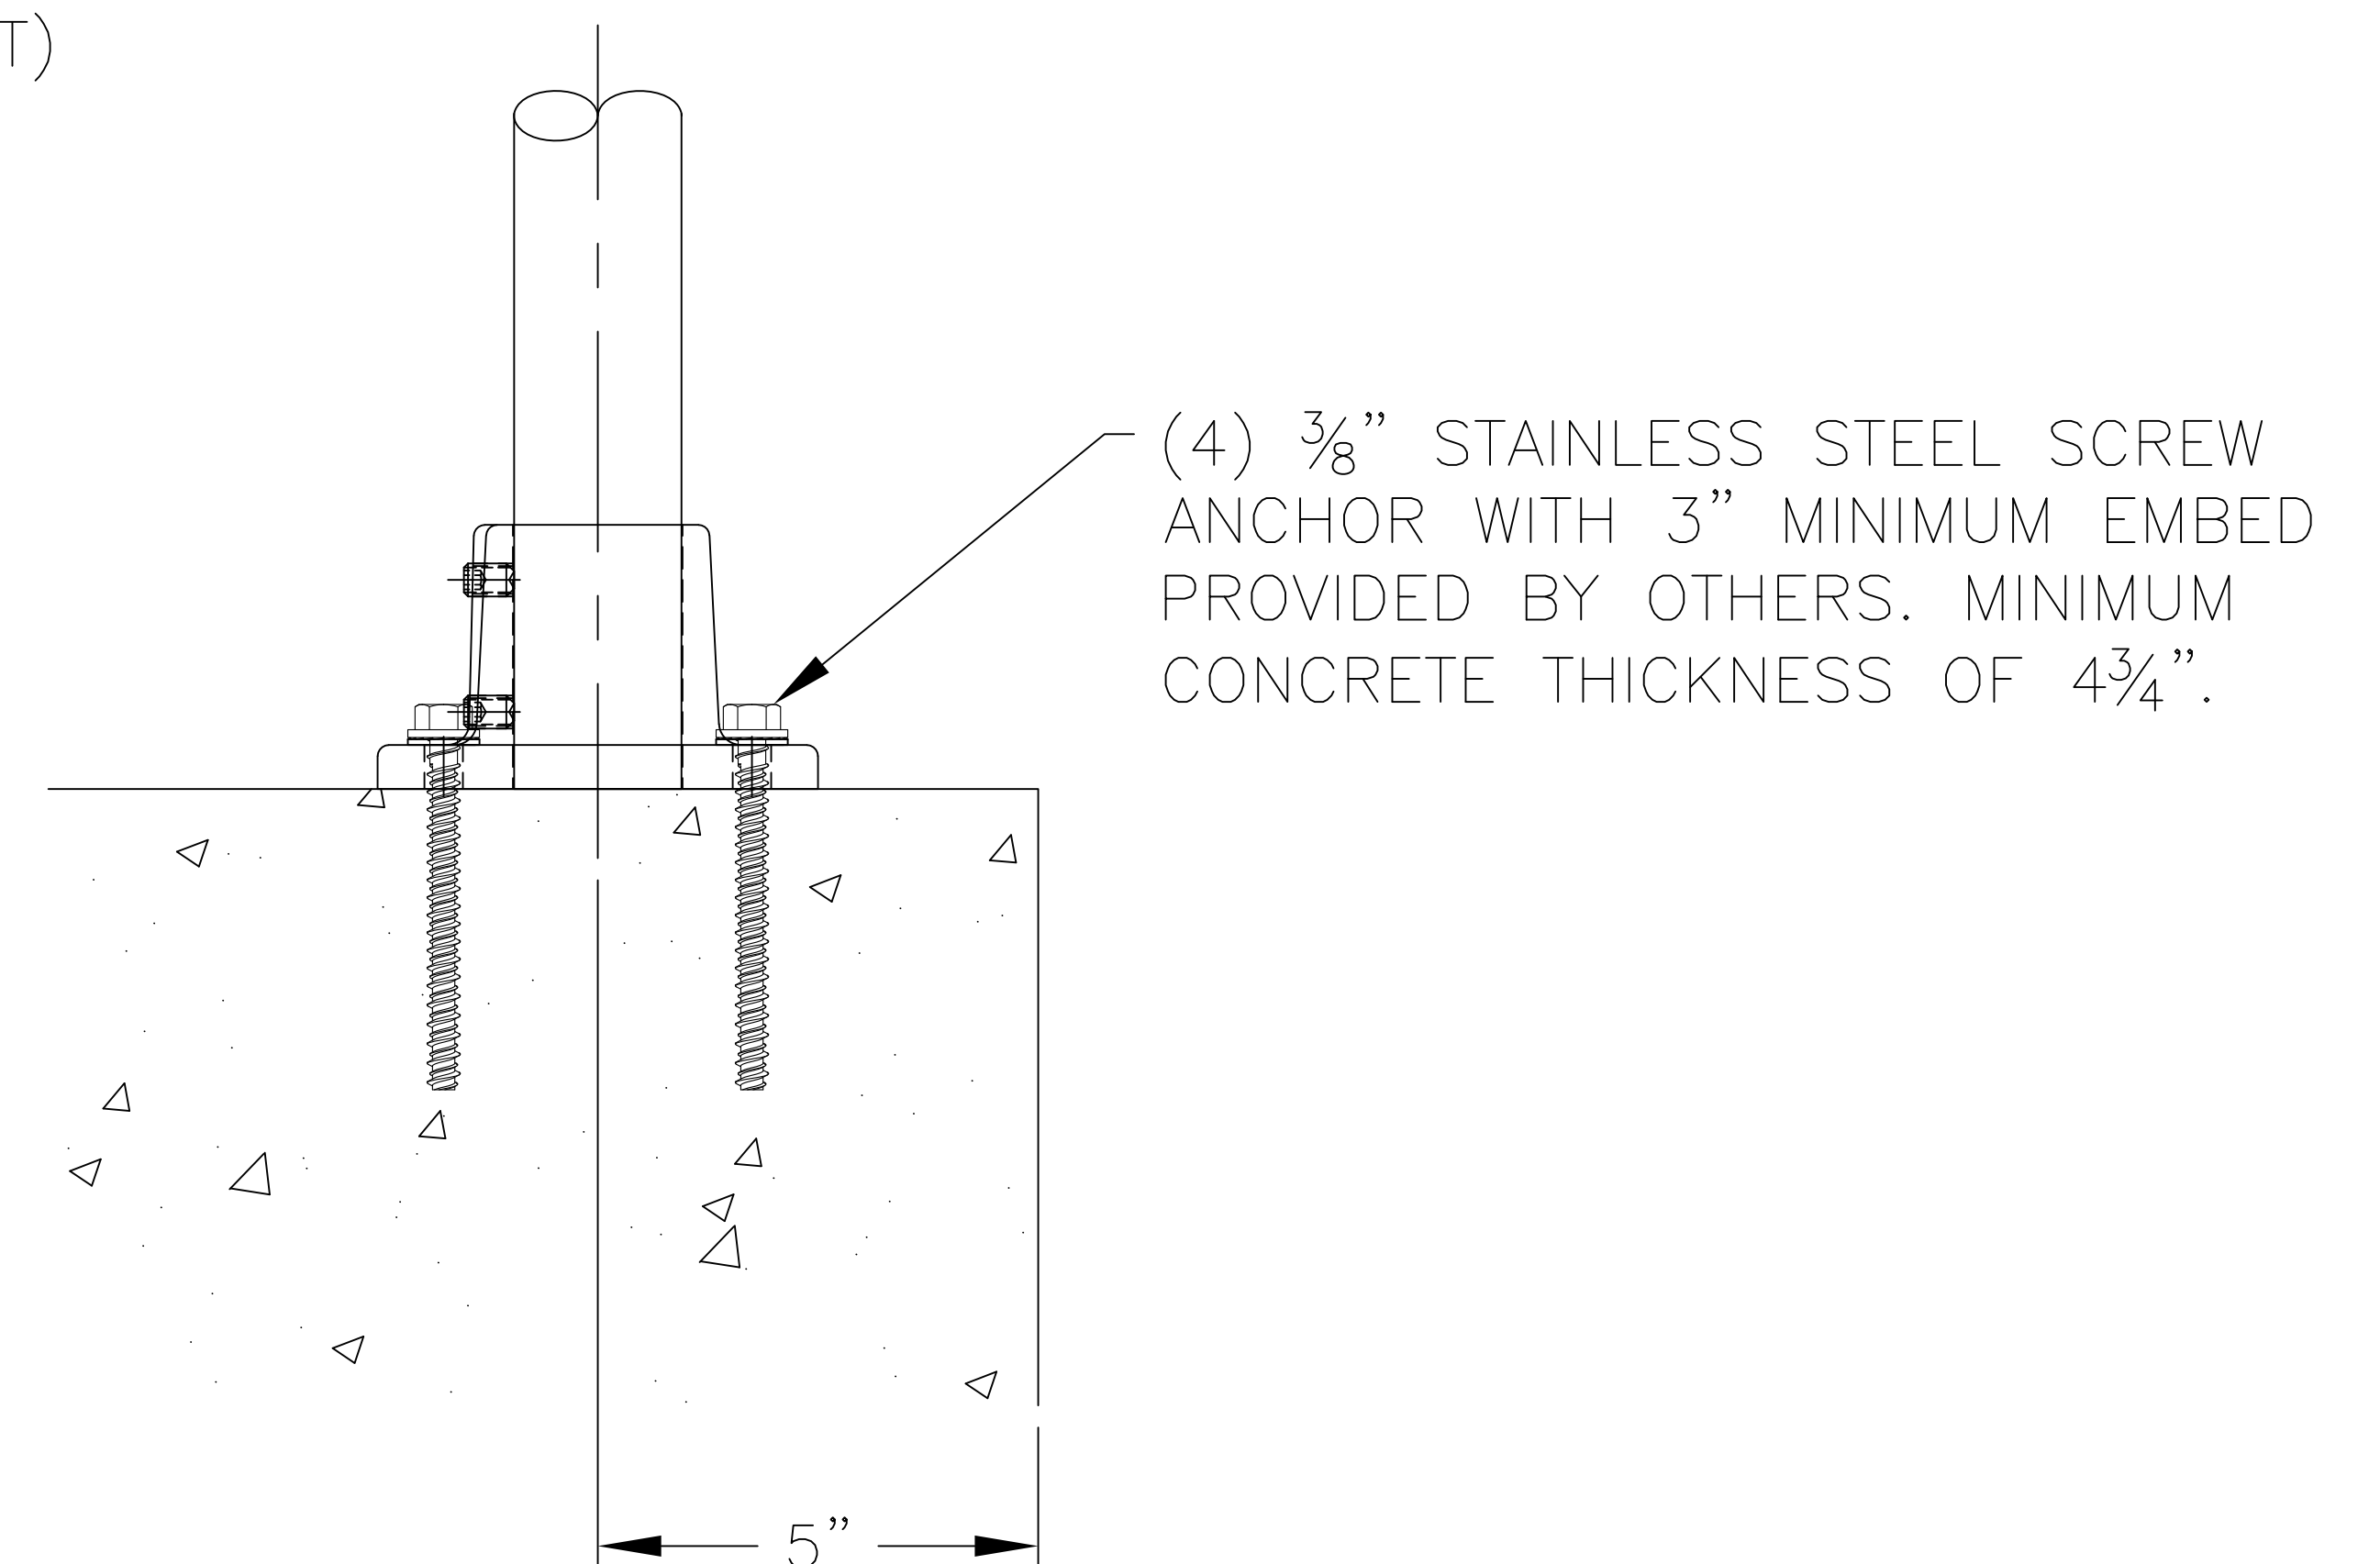

1 1/2" SCH 80 ALUM. PIPE (POST) 1 1/2" SCH 80 ALUM. PIPE (POST)

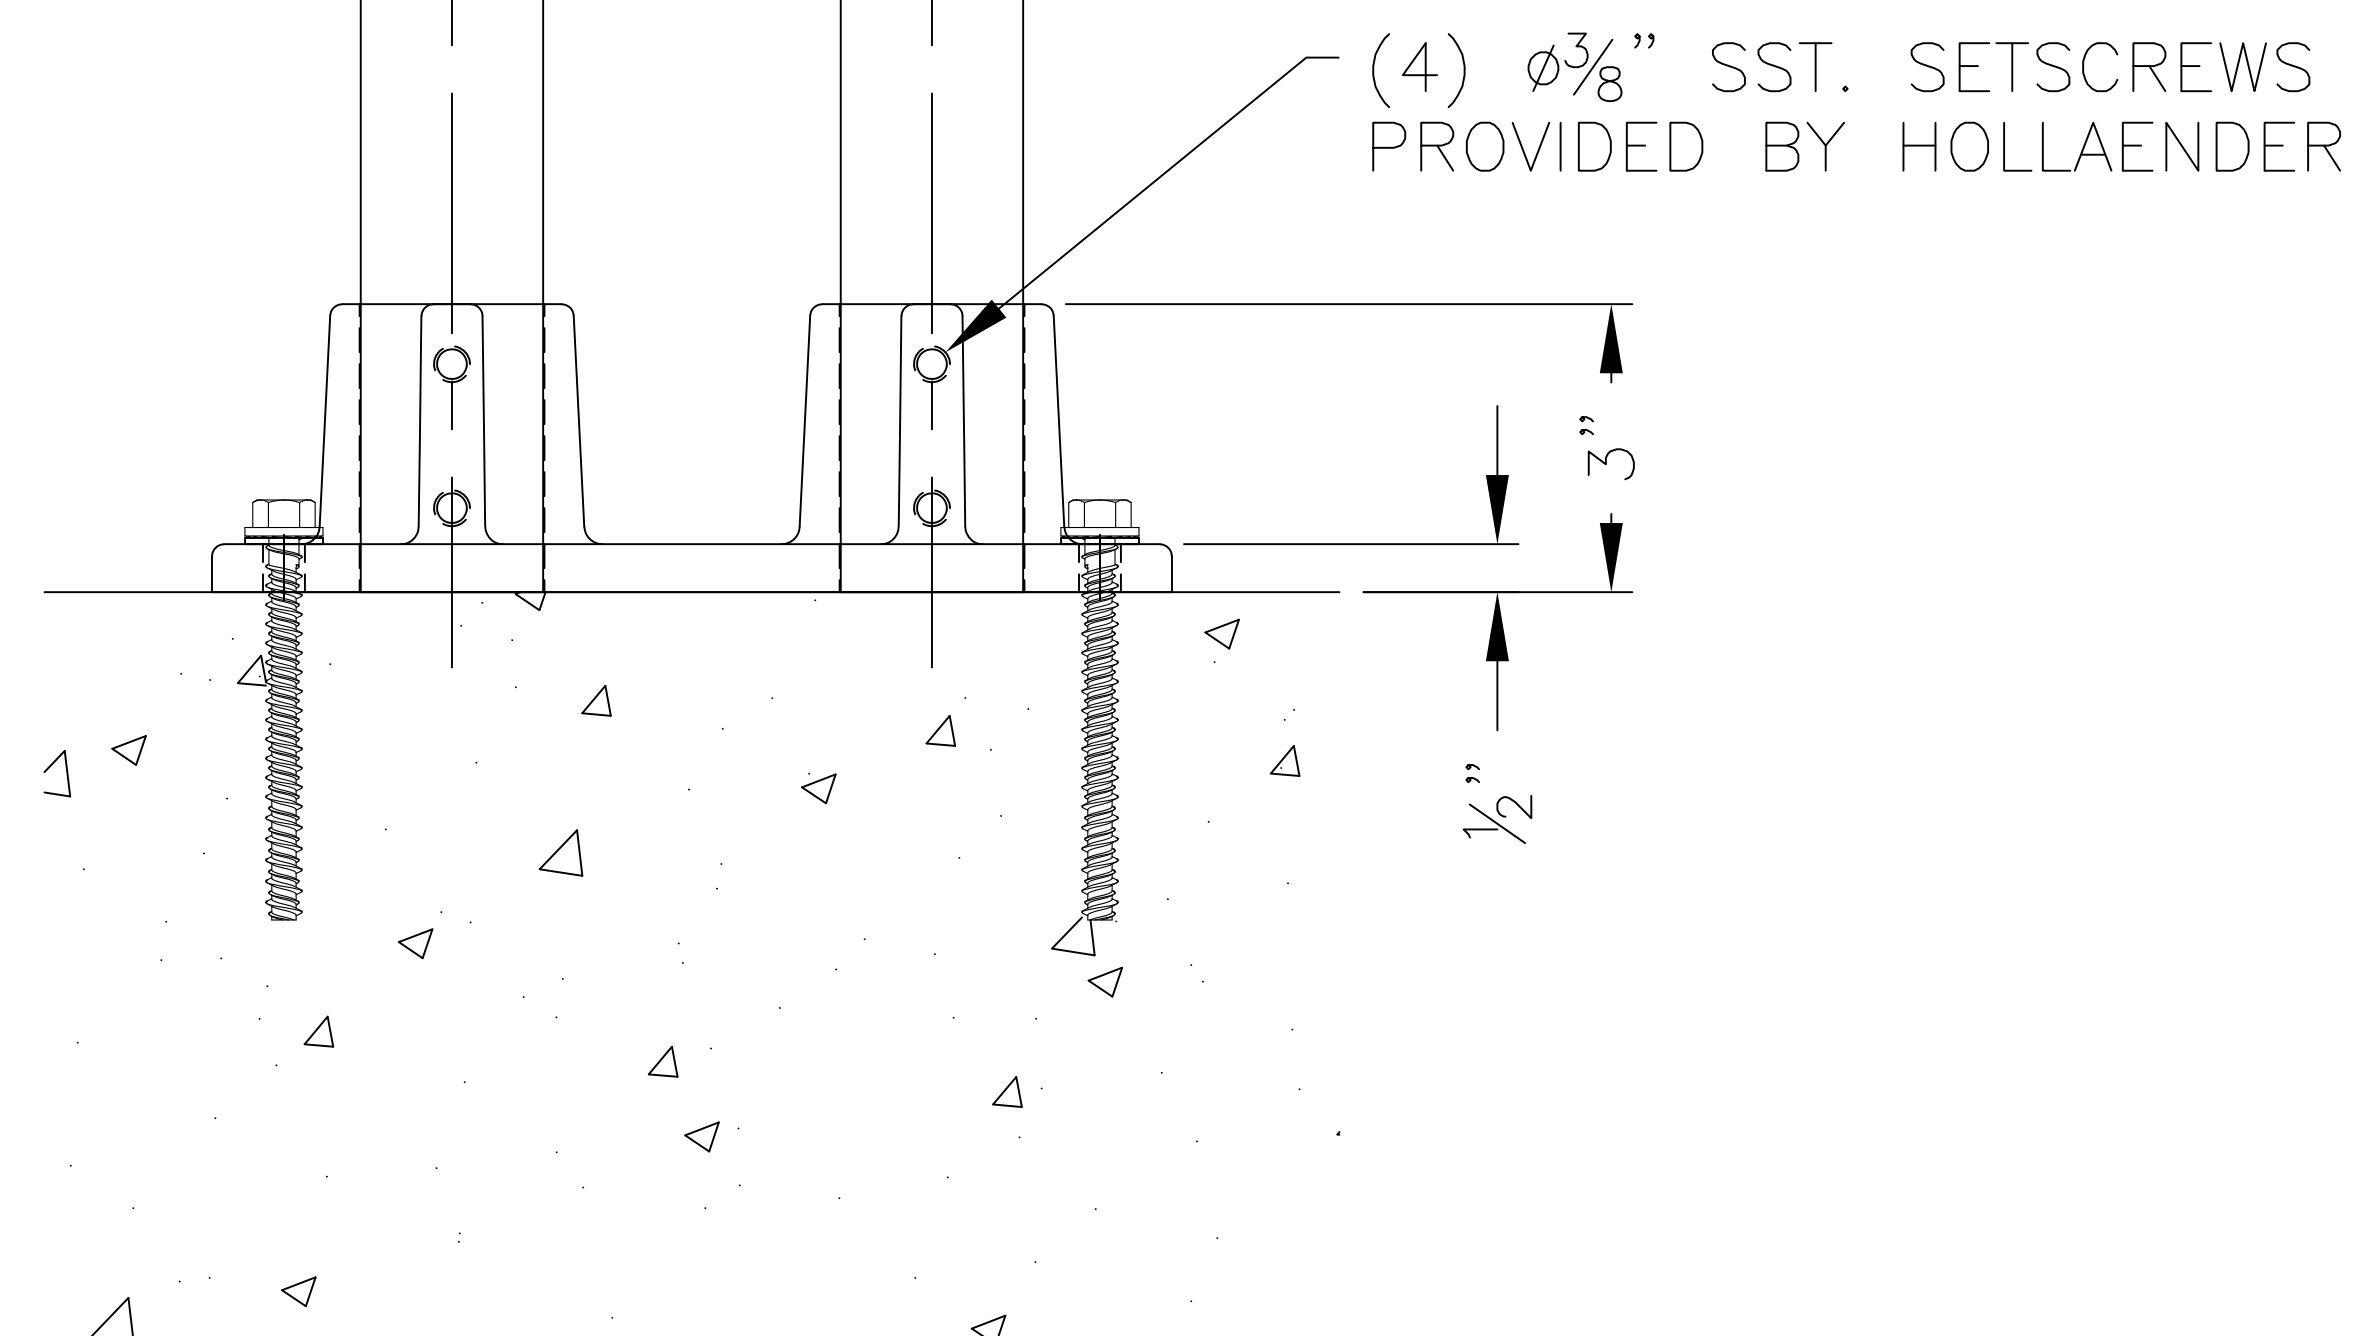

Hollaender®

STRUCTURAL ENGINEERING GROUP

10285 WAYNE AVENUE

CINCINNATI, OH 45215-6399

PHONE: (800) 772-8800 FAX: (800) 772-8806

WWW.HOLLAENDER.COM

**45D-8 DUAL BARREL FLANGE
CONCRETE MOUNT DETAIL**