


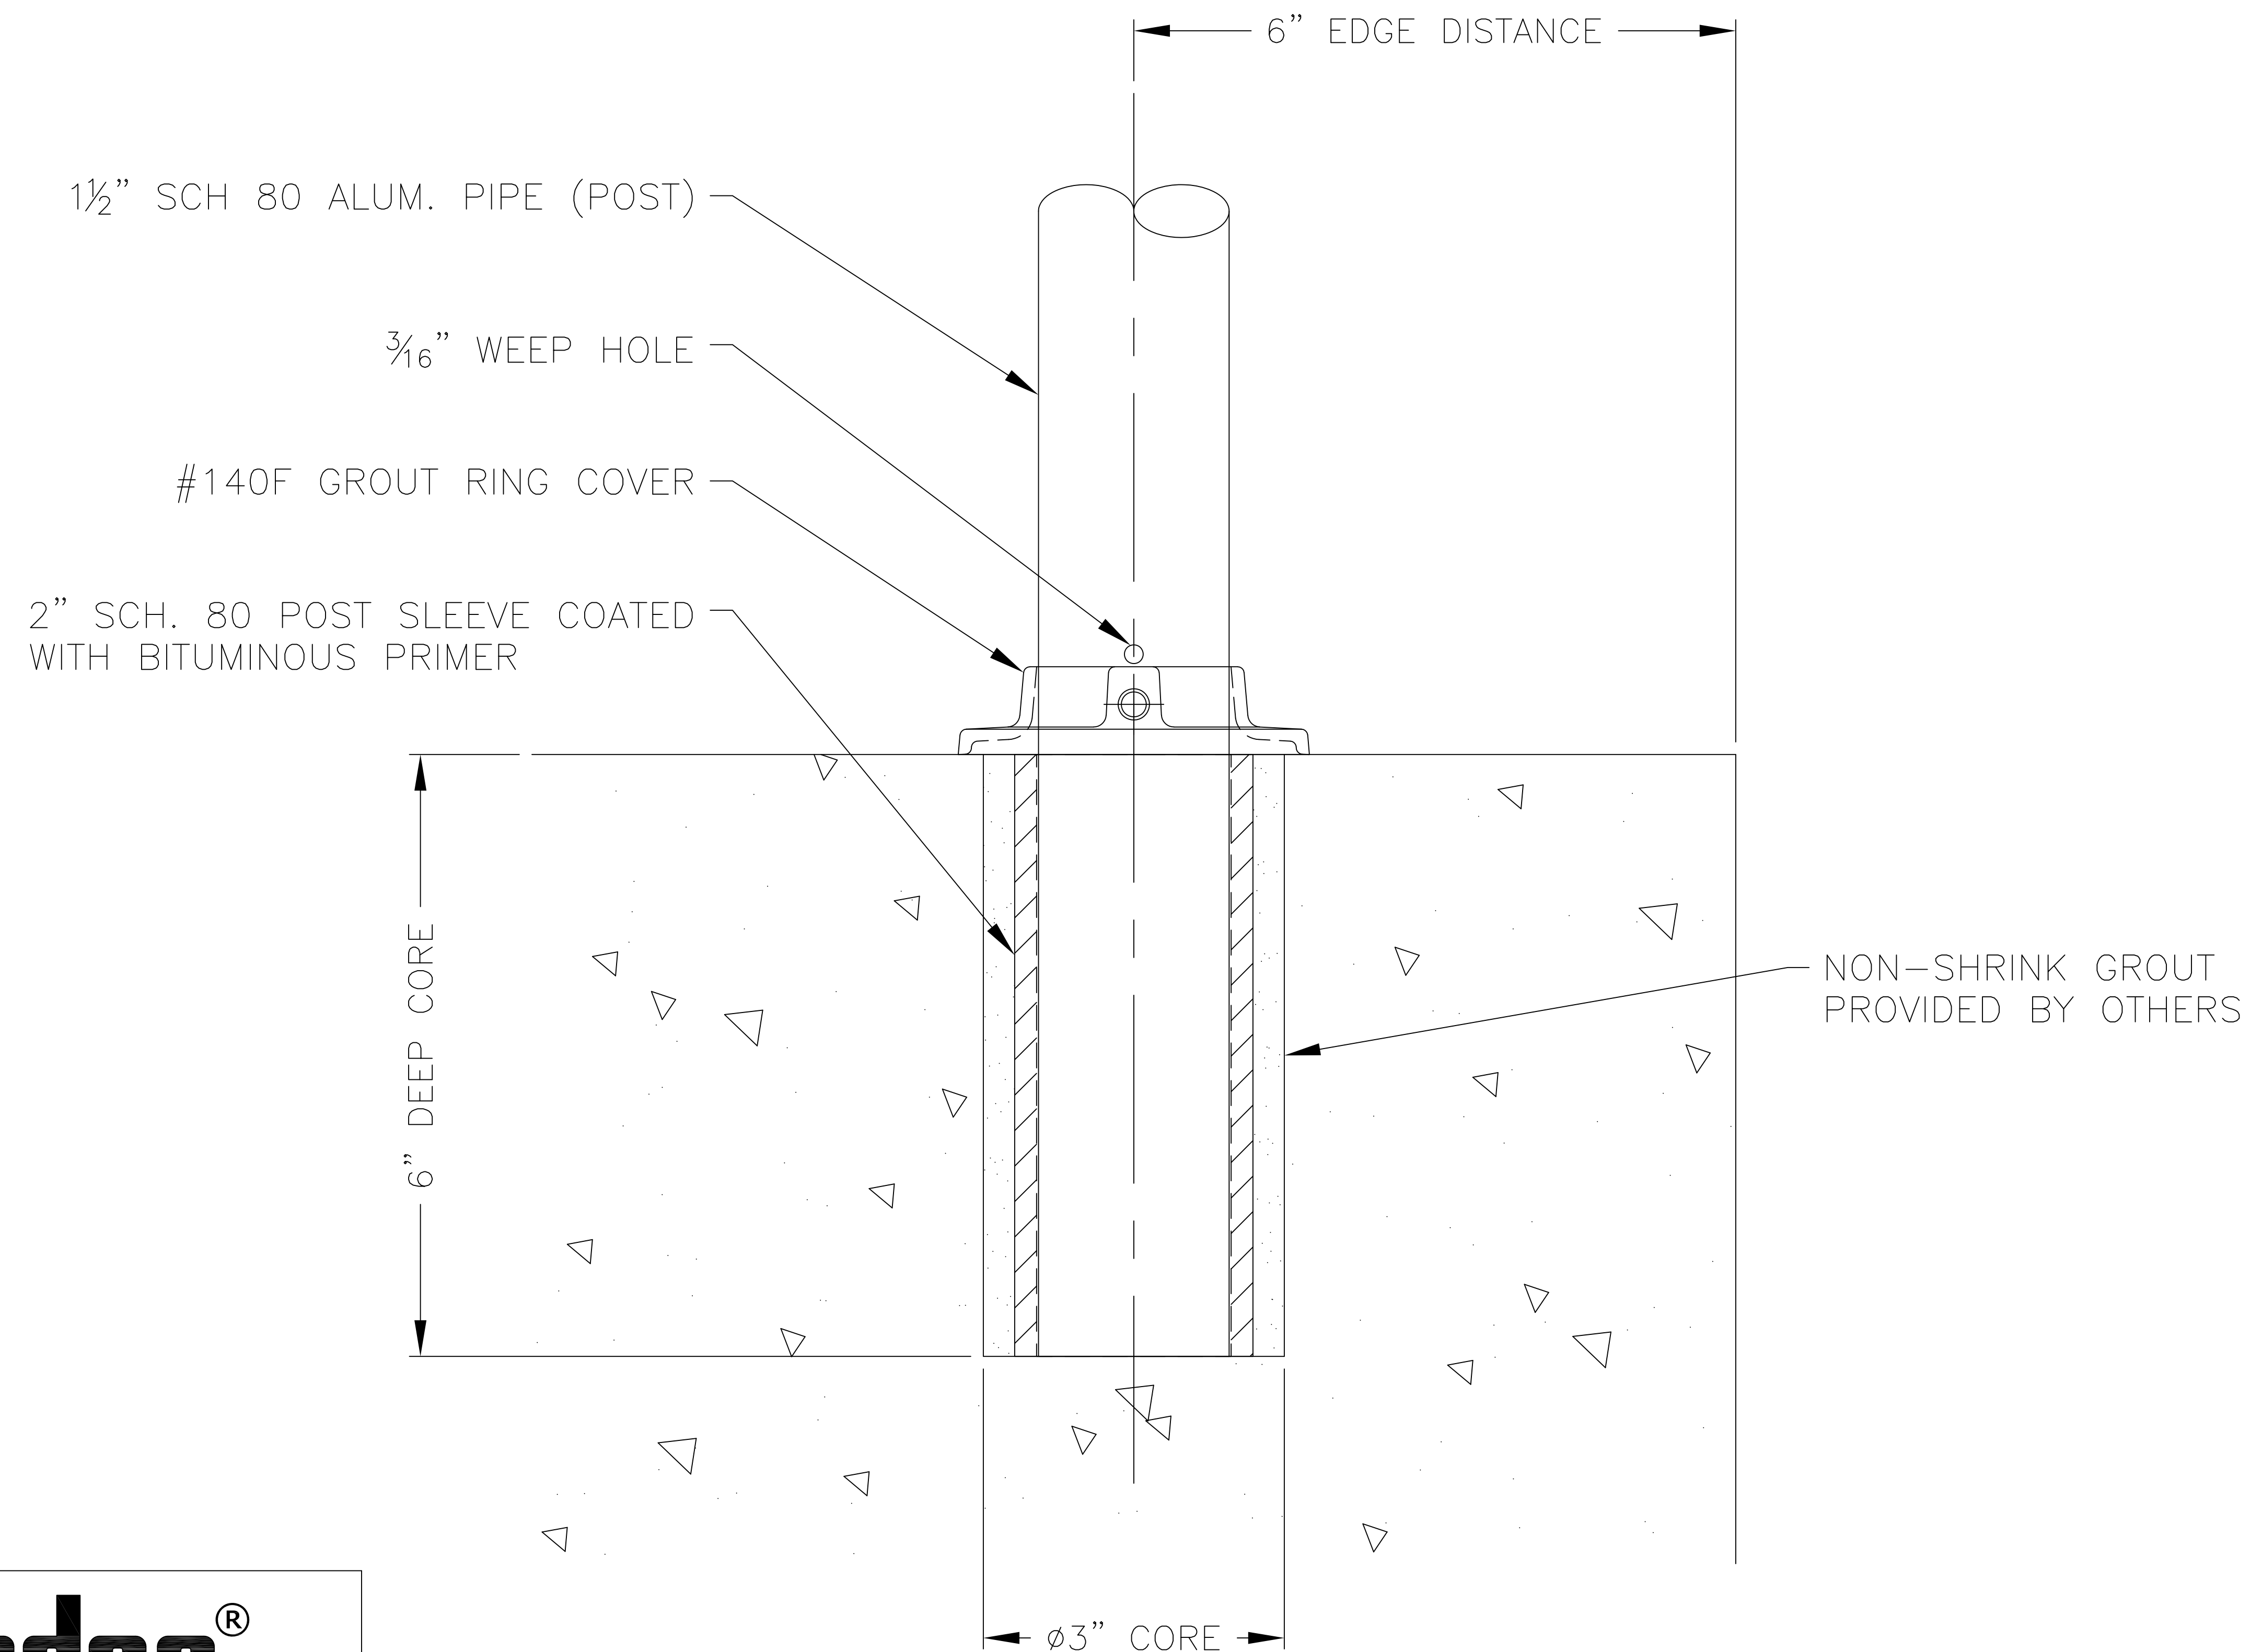

Hollaender®

STRUCTURAL ENGINEERING GROUP

10285 WAYNE AVENUE

CINCINNATI, OH 45215-6399

PHONE: (800) 772-8800 FAX: (800) 772-8806

WWW.HOLLAENDER.COM

**REMOVABLE CORE MOUNTED
POST DETAIL WITH 6" DEEP CORE**